

7218 MOSS TREE WAY RESIDENCE


PLEASANTON, CA 94566 USA

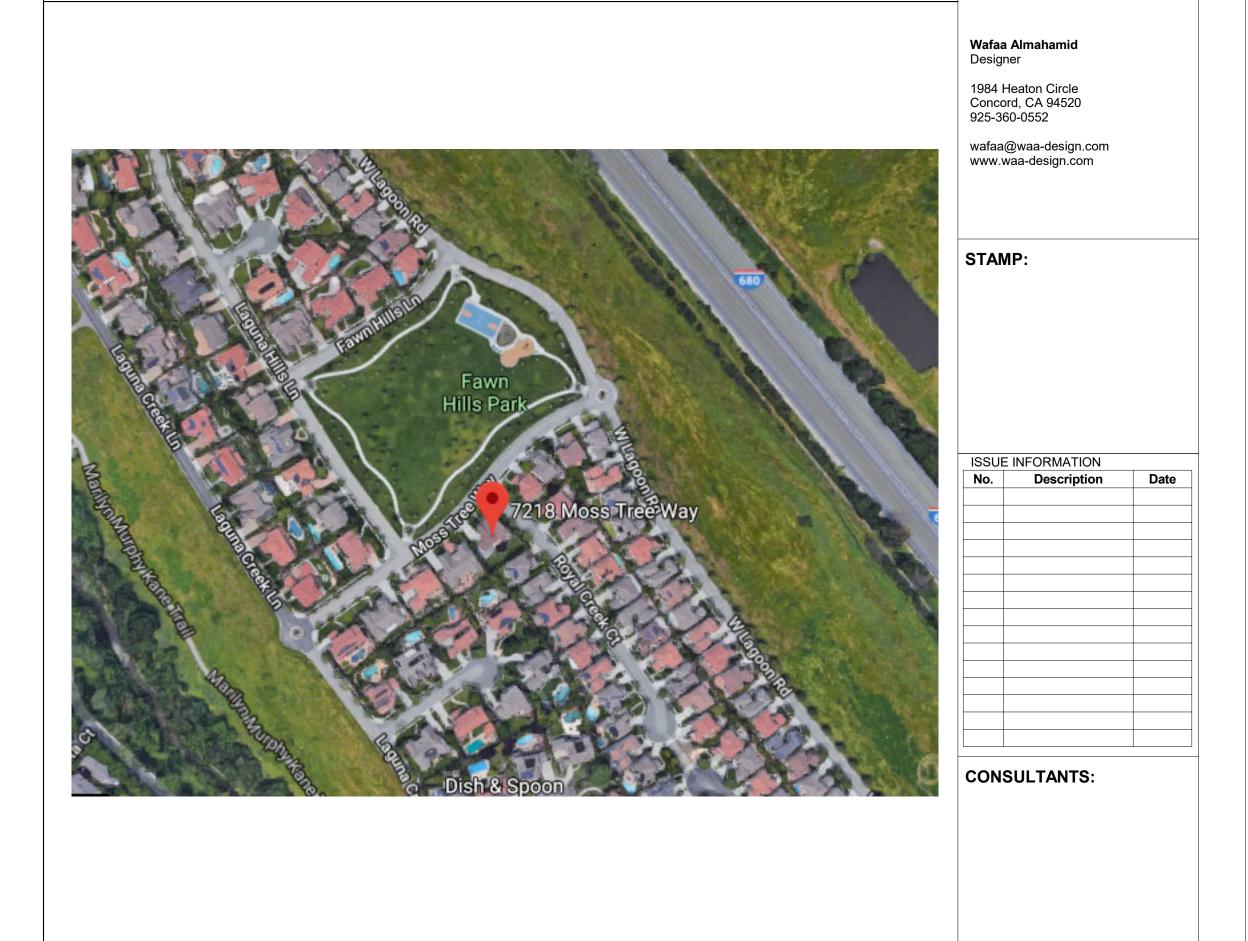

WAA DESIGN

SITE MAP

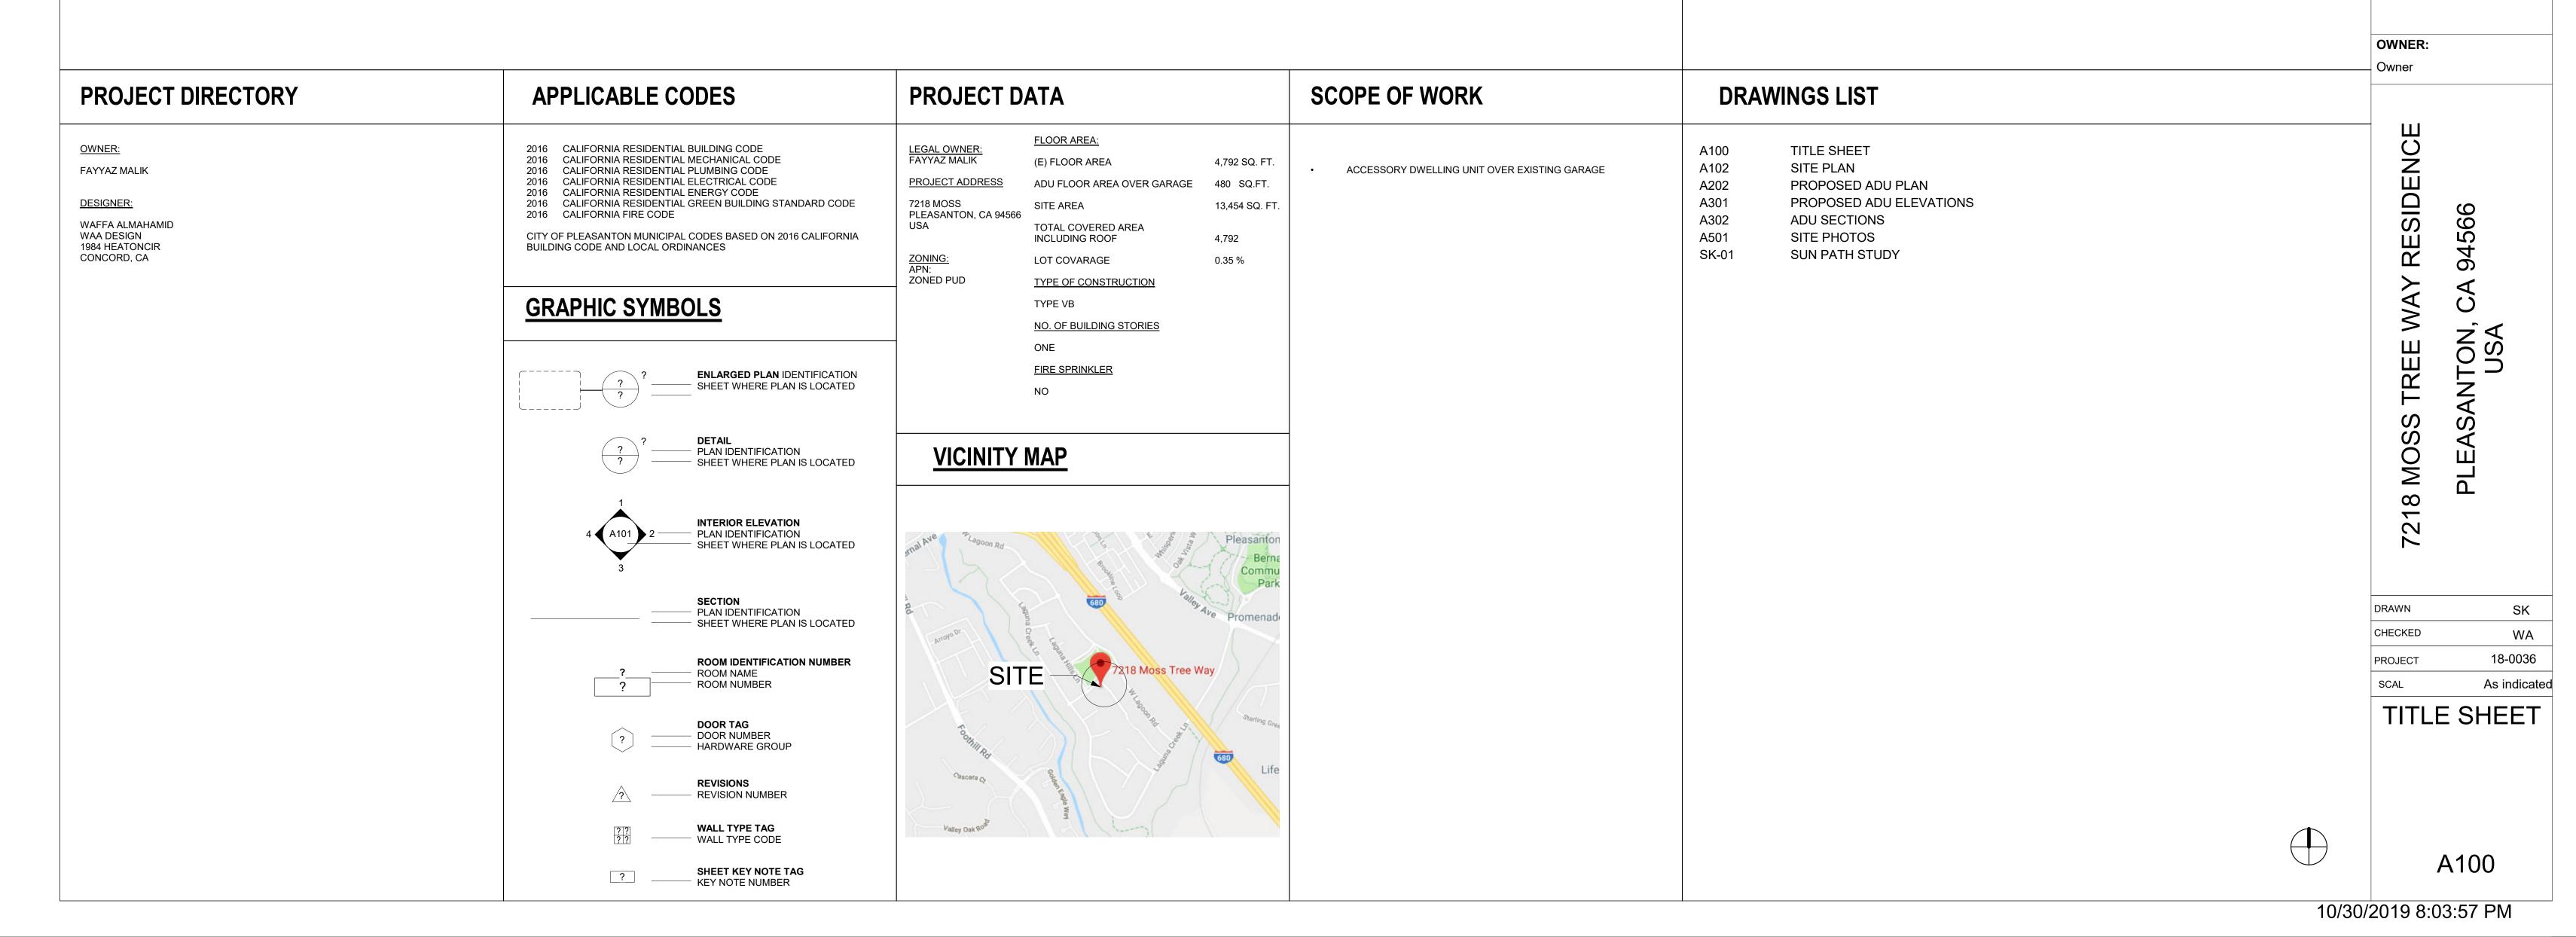

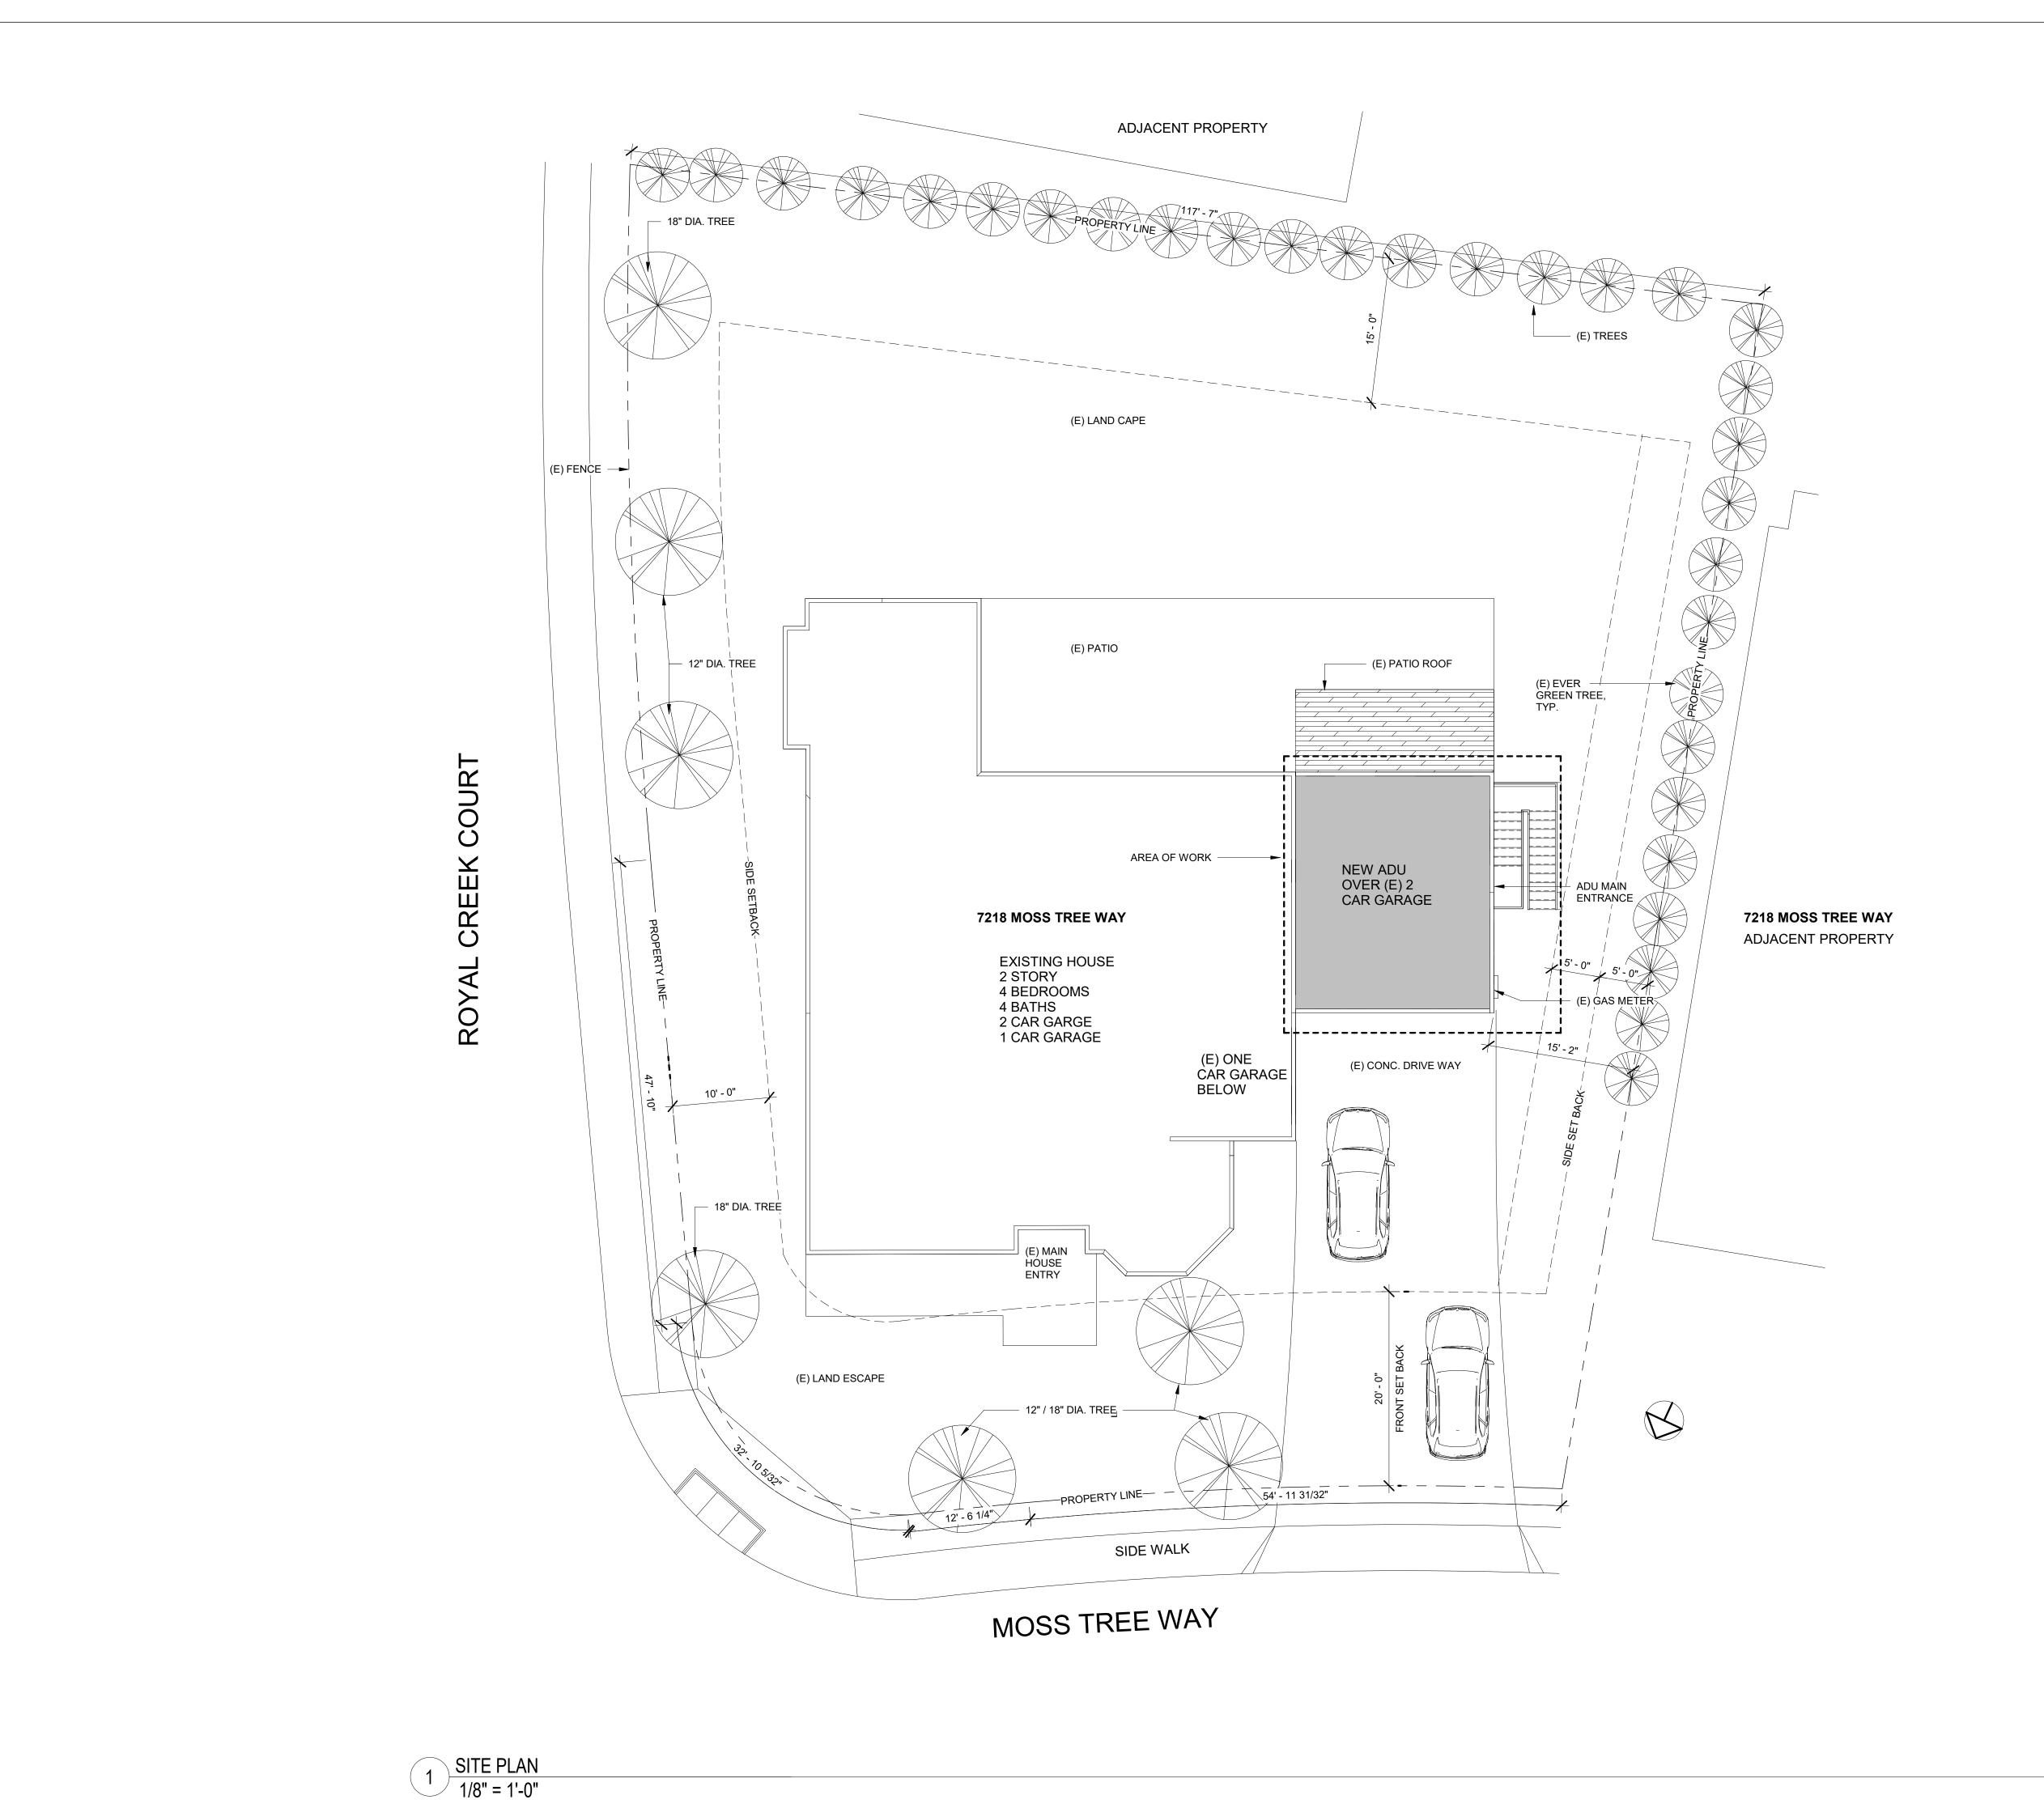

Wafaa Almahamid

Designer

STAMP:

1984 Heaton Circle Concord, CA 94520 925-360-0552

wafaa@waa-design.com www.waa-design.com

ISSUE INFORMATION

CONSULTANTS:

OWNER:

7218 MOSS TREE WAY RESIDENCE

Description

10/30/2019 8:04:03 PM

 DRAWN
 WA

 CHECKED
 WA


 PROJECT
 18-0036

 SCAL
 1/8" = 1'-0"

PLEASANTON, OSA

SITE PLAN

A102

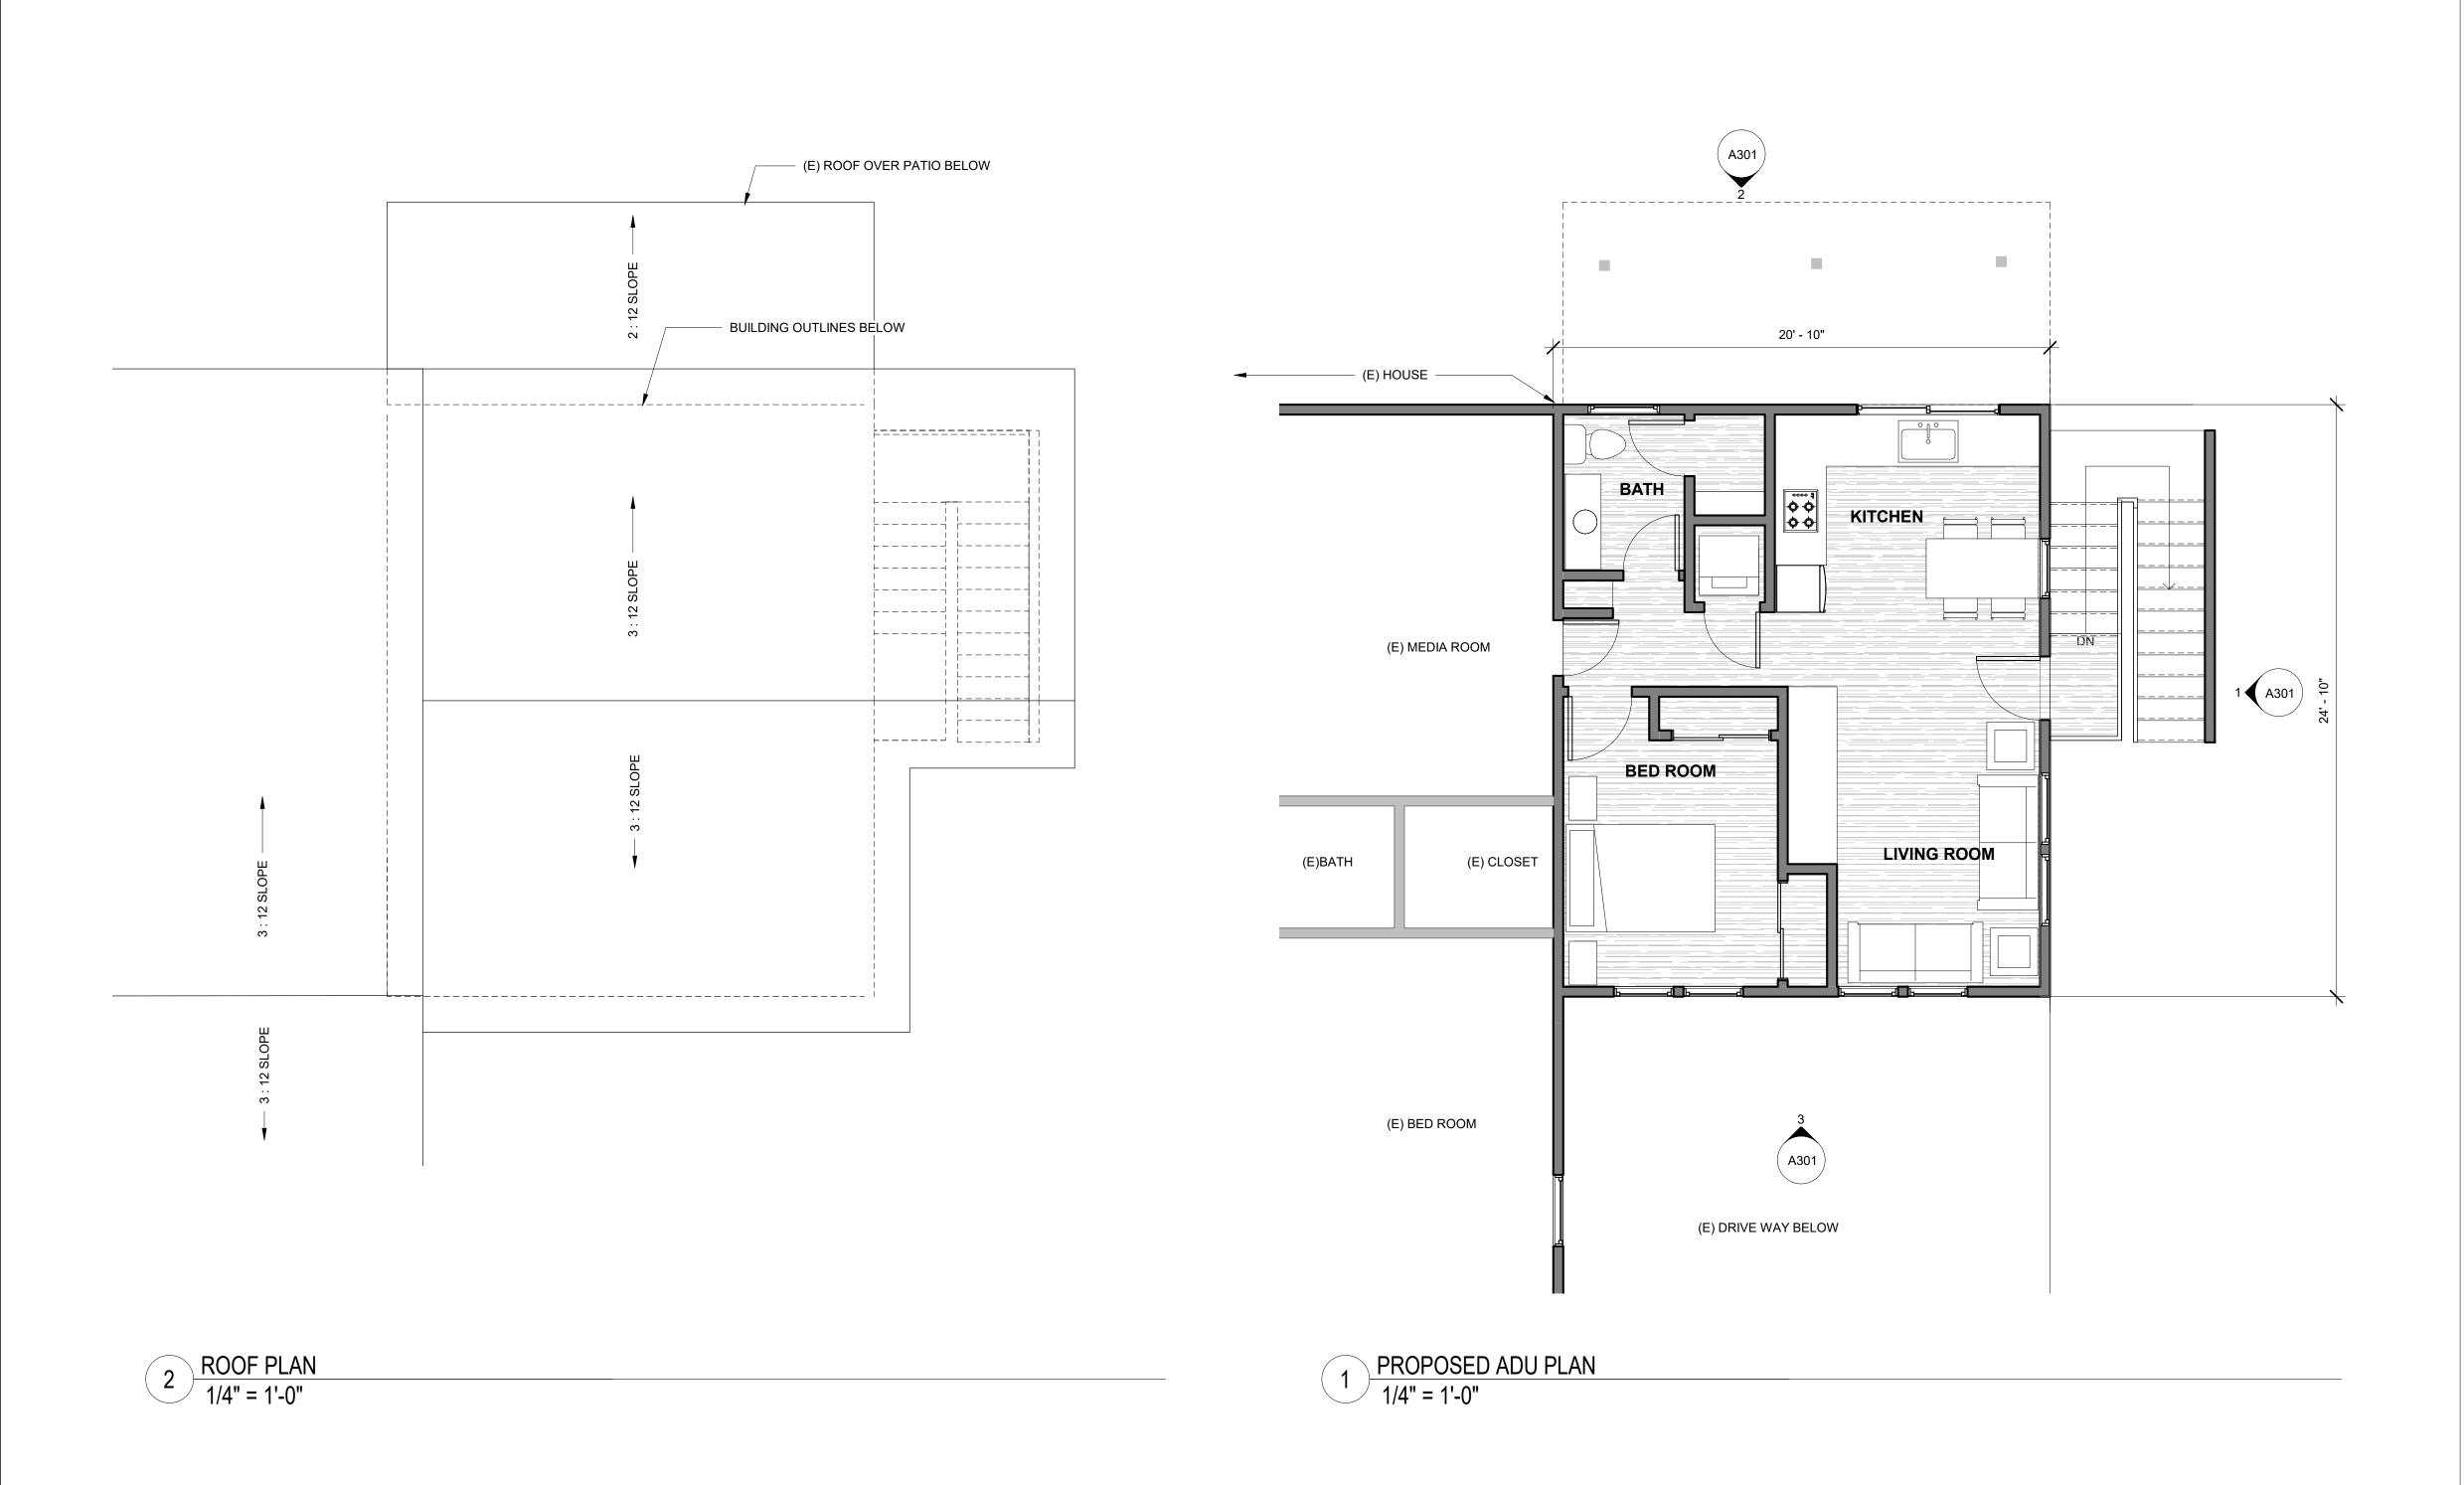

Wafaa Almahamid Designer 1984 Heaton Circle Concord, CA 94520 925-360-0552

925-360-0552 wafaa@waa-design.com www.waa-design.com

STAMP:

ISSUE INFORMATION		
No.	Description	Date

CONSULTANTS:

OWNER:

Owner

7218 MOSS TREE WAY RESIDENCE PLEASANTON, CA 94566

DRAWN WA


CHECKED WA

PROJECT 18-0036

SCAL 1/4" = 1'-0"


PROPOSED ADU PLAN




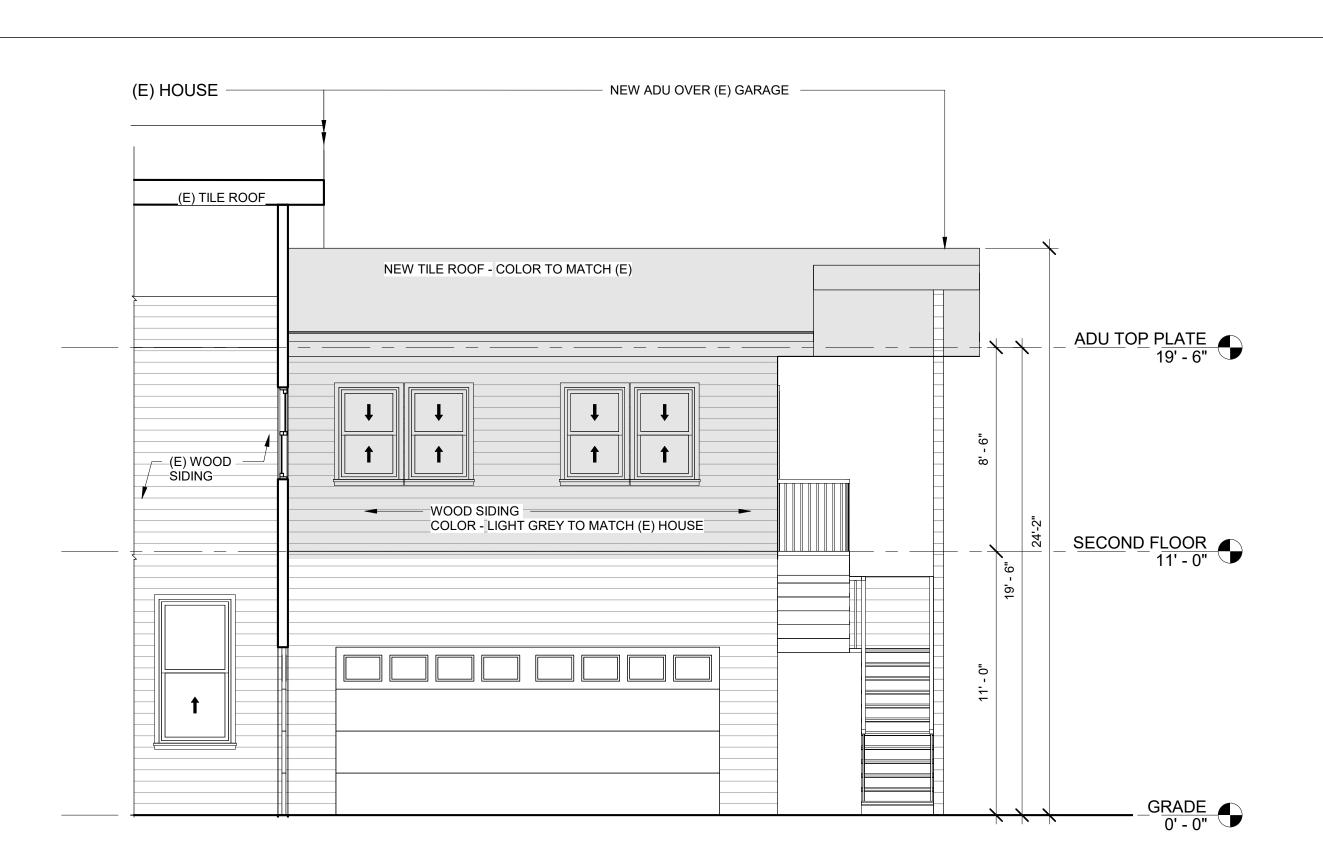





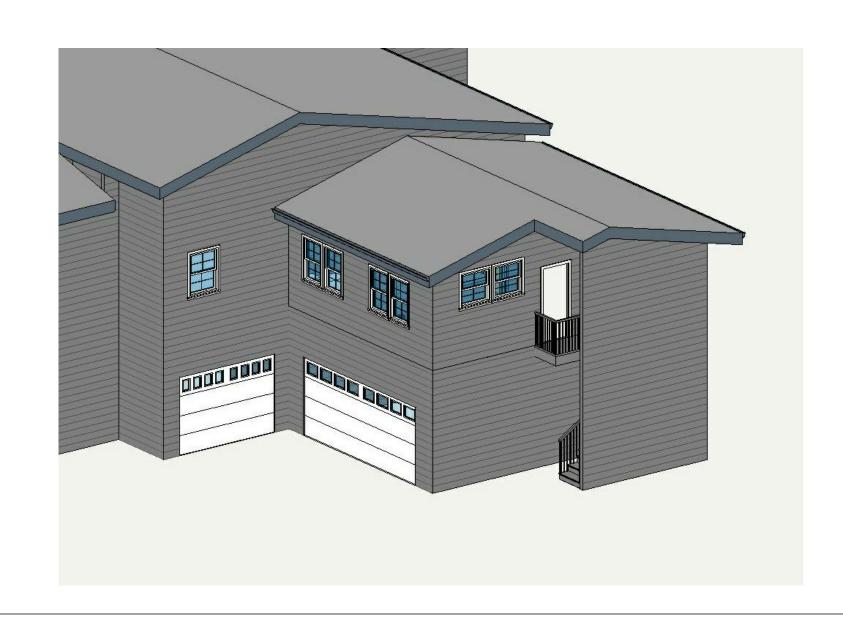


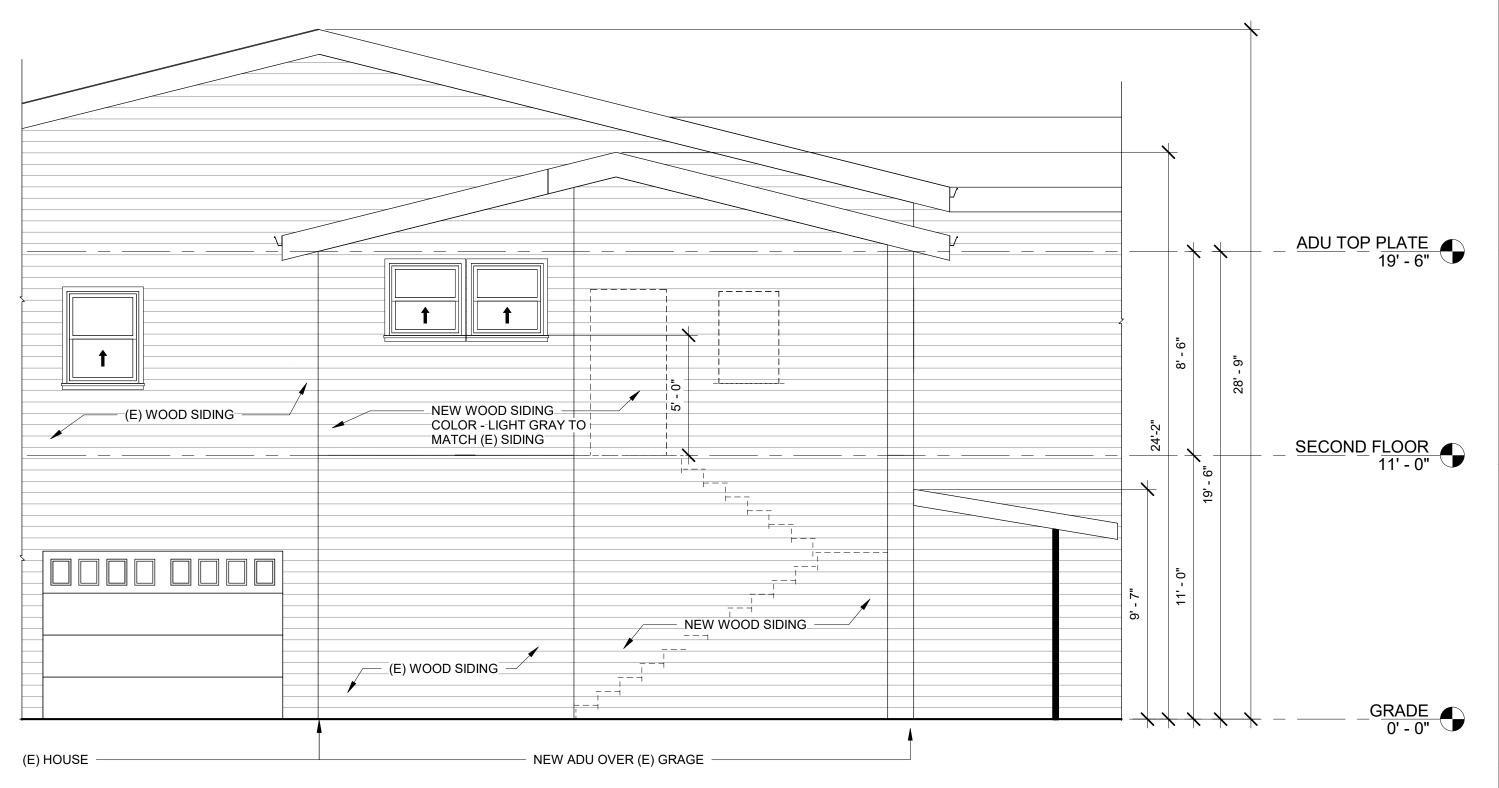

1 PROPOSED WEST ELEVATION 1/4" = 1'-0"

PROPOSED SOUTH ELEVATION

1/4" = 1'-0"

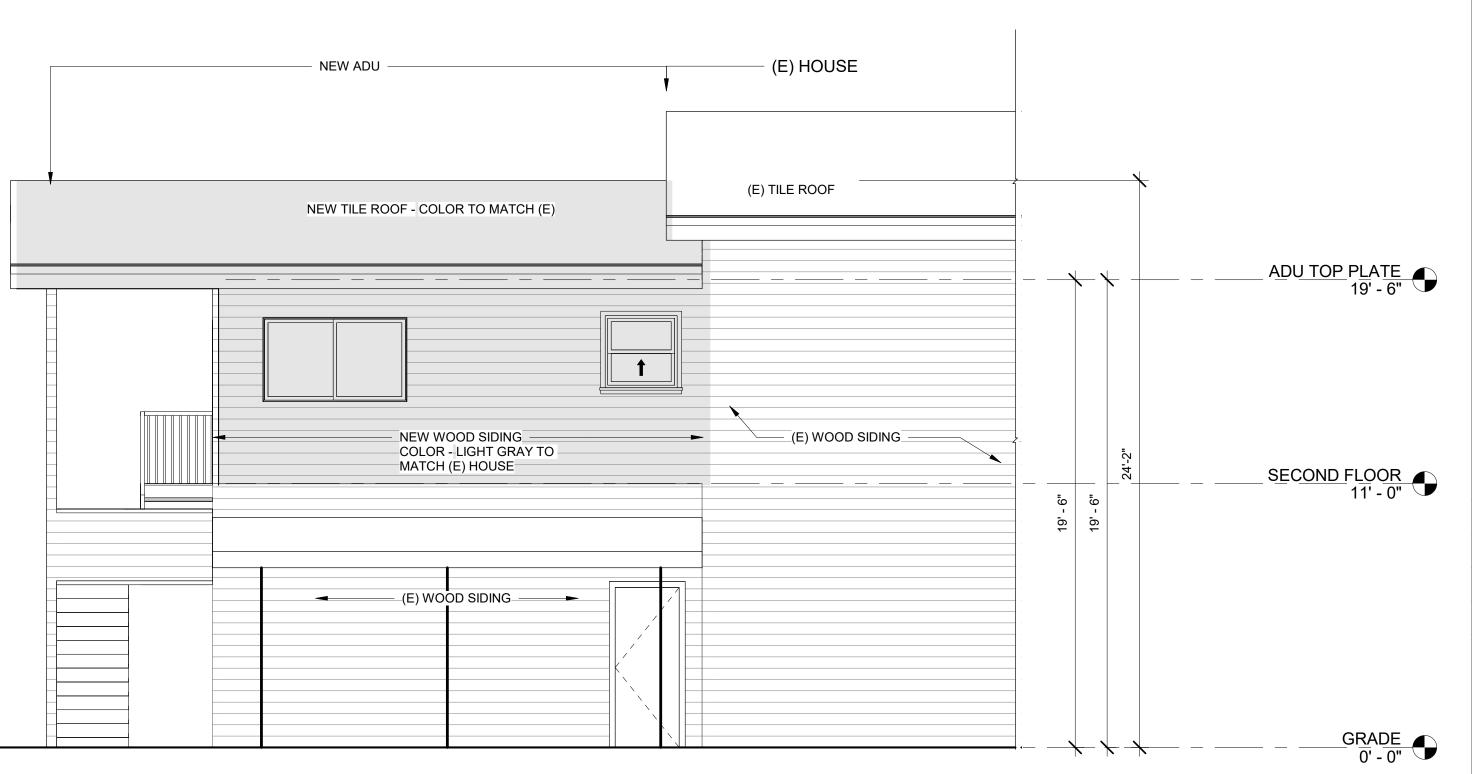

WAA DESIGN

Wafaa Almahamid Designer

1984 Heaton Circle Concord, CA 94520 925-360-0552 wafaa@waa-design.com www.waa-design.com

STAMP:

No.	Description	Data
NO.	Description	Date

CONSULTANTS:

OWNER:

Owner


7218 MOSS TREE WAY RESIDENCE


18-0036 1/4" = 1'-0"


PROPOSED ADU **ELEVATIONS**

A301

10/30/2019 8:04:05 PM

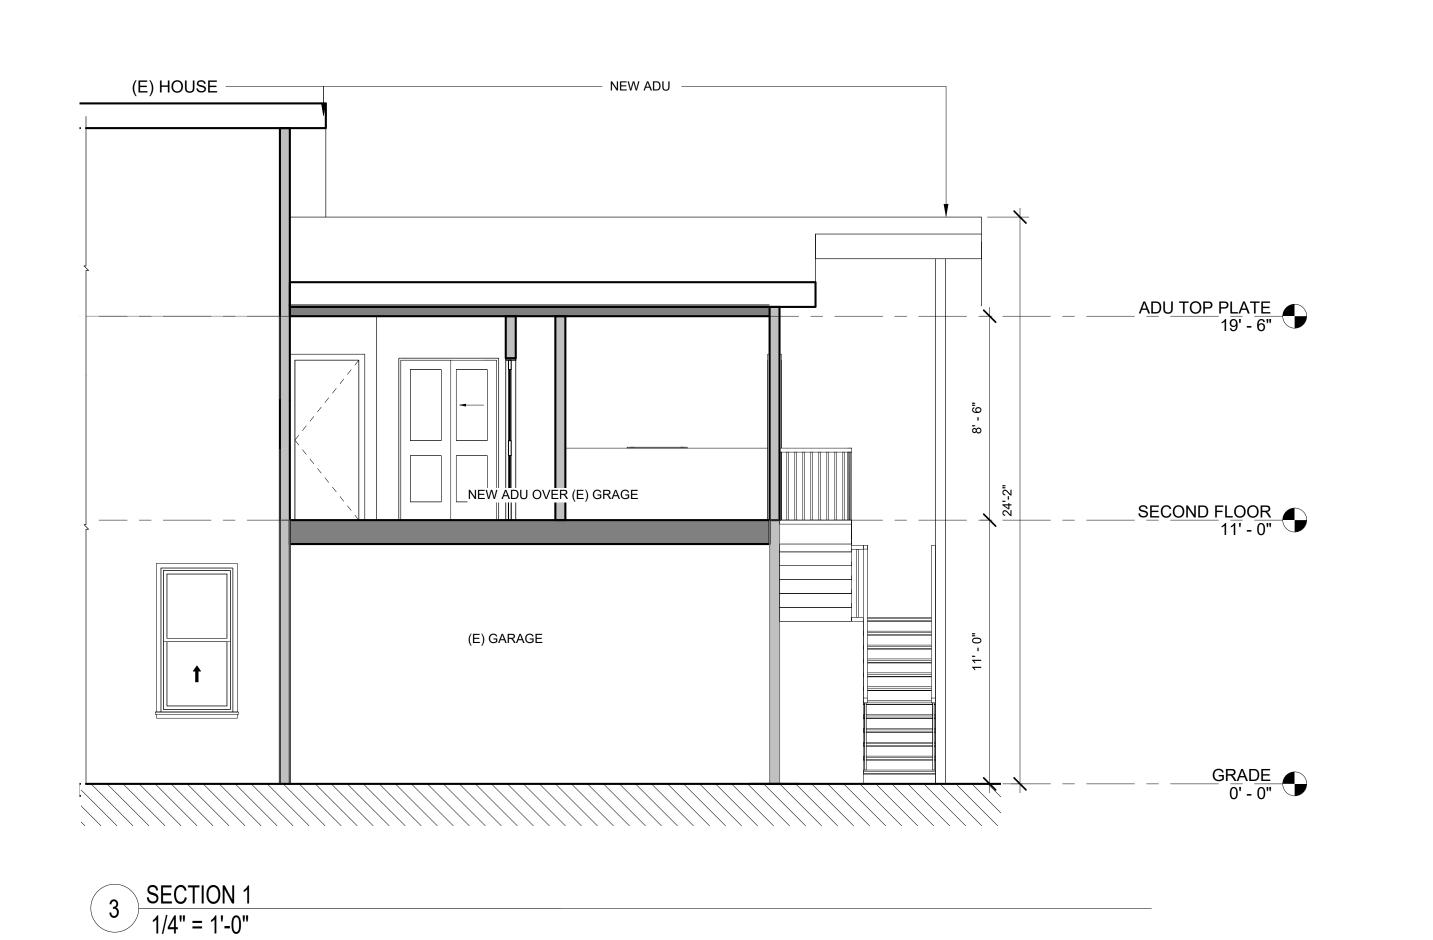

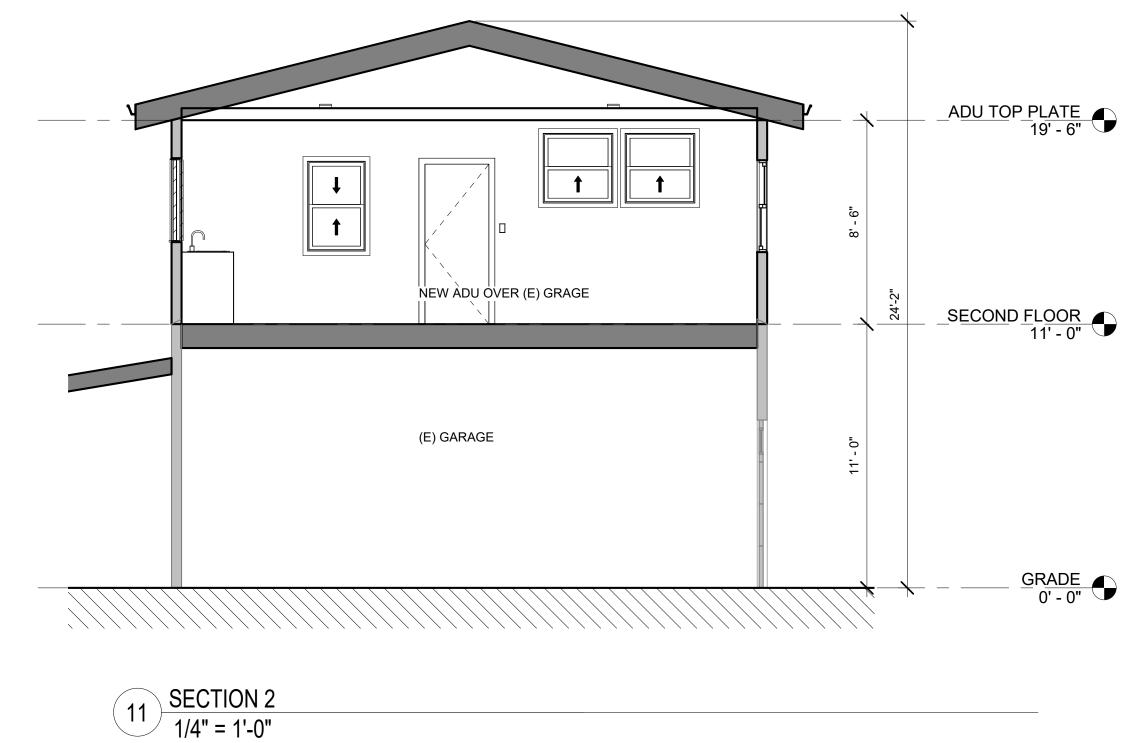

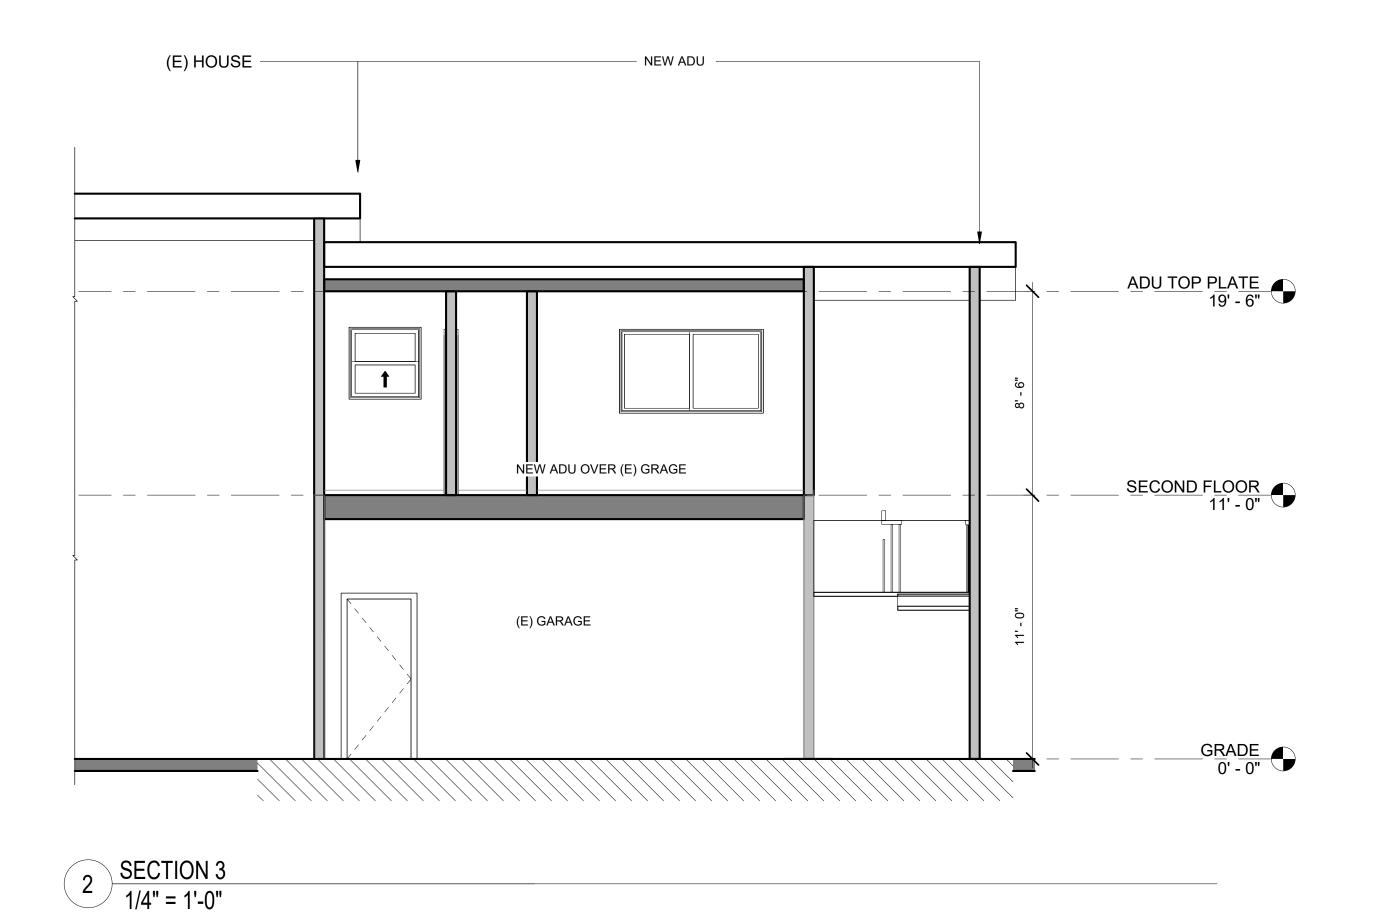

Wafaa Almahamid Designer 1984 Heaton Circle Concord, CA 94520 925-360-0552

925-360-0552 wafaa@waa-design.com www.waa-design.com

STAMP:

ISSUE INFORMATION

No. Description Date

CONSULTANTS:

OWNER:

Owner

7218 MOSS TREE WAY RESIDENCE PLEASANTON, CA 94566 USA

 DRAWN
 SK

 CHECKED
 WA

 PROJECT
 18-0036

 SCAL
 1/4" = 1'-0"

ADU SECTIONS

A302


10/30/2019 8:04:05 PM



FRONT OF EXISTING HOUSE



LEFT OF EXISTING HOUSE

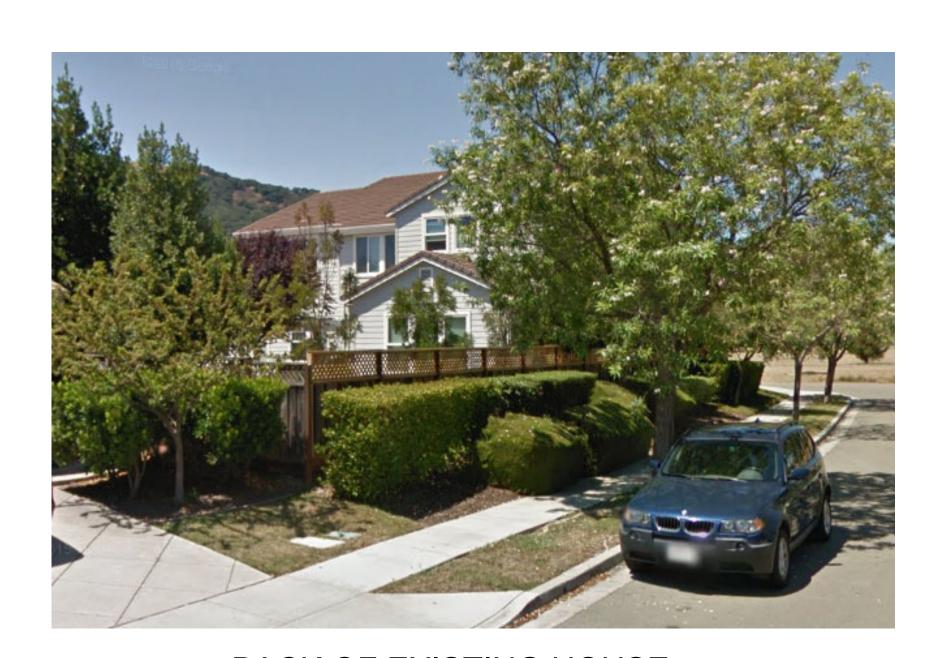

BACK OF EXISTING HOUSE

Designer

1984 Heaton Circle
Concord, CA 94520
925-360-0552

wafaa@waa-design.com www.waa-design.com

STAMP:

ISSUE INFORMATION		
No.	Description	Date

CONSULTANTS:

OWNER:

7218 MOSS TREE WAY RESIDENCE PLEASANTON, CA 94566


DRAWN WA
CHECKED WA
PROJECT 18-0036


SITE PHOTOS


A501


10/30/2019 8:04:06 PM



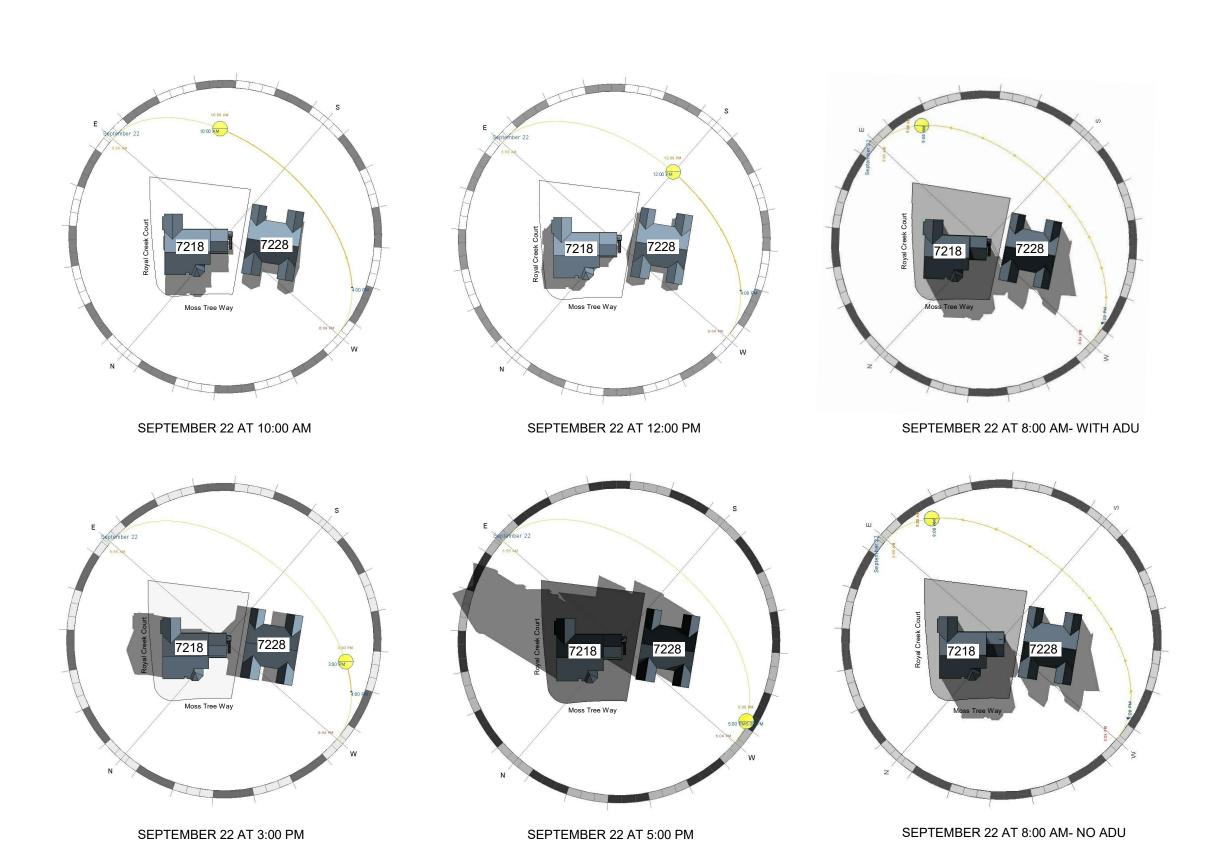


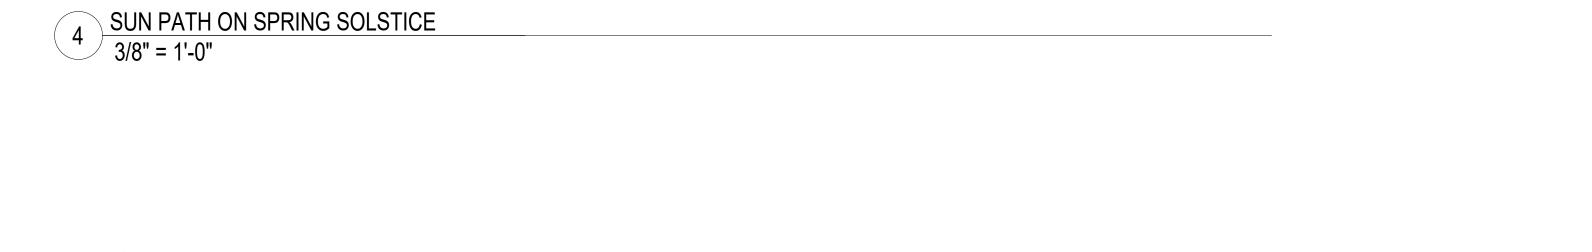

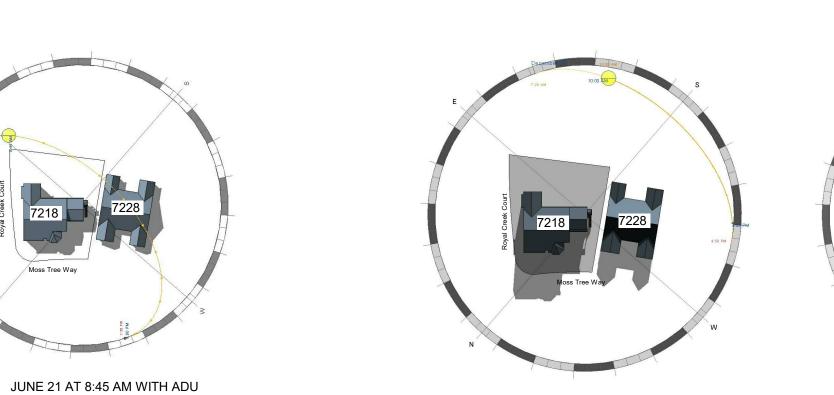

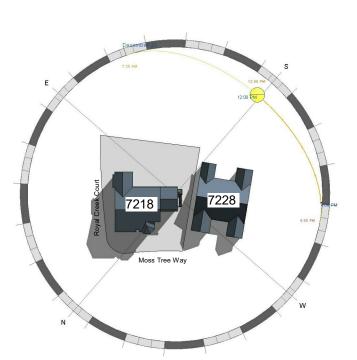



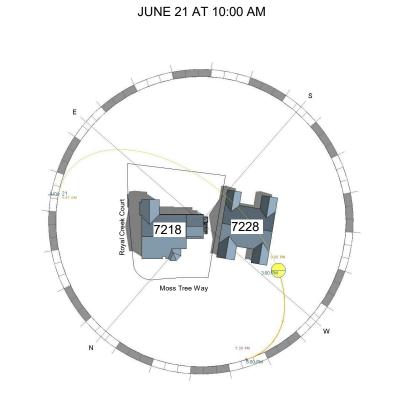


JUNE 21 AT 5:00 PM


JUNE 21 AT 12:00 PM



JUNE 21 AT 8:00 AM- NO ADU

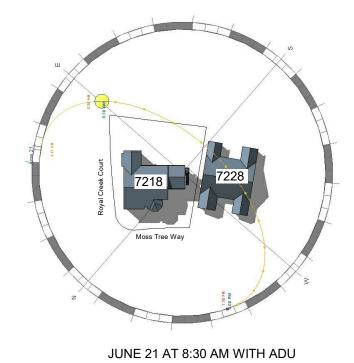



JUNE 21 AT 7:30 AM- NO ADU

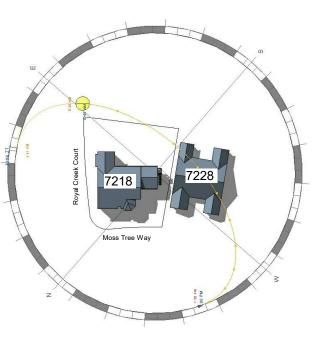


JUNE 21 AT 9:00 AM WITH ADU

2 SUN PATH ON FALL SOLSTICE 3/8" = 1'-0"

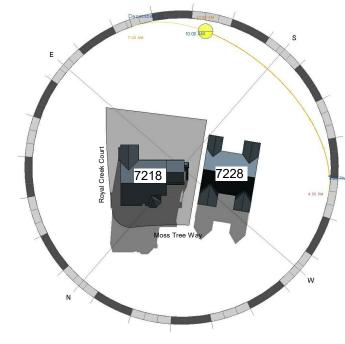


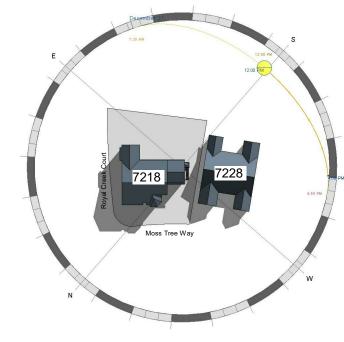

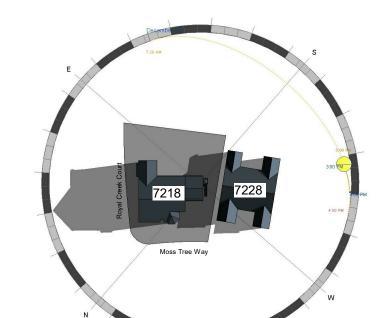

DECEMBER 21 AT 3:00 PM

SUN PATH ON WINTER SOLSTICE 3/8" = 1'-0"

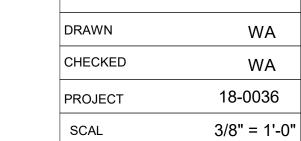

WAA DESIGN

Wafaa Almahamid Designer

1984 Heaton Circle Concord, CA 94520 925-360-0552

STAMP:

wafaa@waa-design.com www.waa-design.com

ISSUE INFORMATION

CONSULTANTS:

OWNER:

Owner

7218 MOSS TREE WAY RESIDENCE

94566

PLEASANTON, (USA

Description

SUN PATH STUDY

SK-01

3 SUN PATH ON SUMMER SOLSTICE 3/8" = 1'-0"

JUNE 21 AT 3:00 PM

10/30/2019 8:04:08 PM