









 


 


# CITY OF PLEASANTON DOWNTOWN PARKING LOT

## CONFORM CONDITIONS

### LEGEND




- SITE BOUNDARY 
- PROPERTY LINE 
- RIGHT OF WAY 
- EASEMENT 
- LIMIT OF WORK 
- PROPOSED LANDSCAPING AND IRRIGATION ON PRIVATE PROPERTY 
- PROPOSED HARDSCAPE (CURB, CONCRETE, PAVERS, WHEEL STOPS) ON PRIVATE PROPERTY 
- PROPOSED ASPHALT ON PRIVATE PROPERTY 
- PROPOSED STRIPING ON PRIVATE PROPERTY 
- IRON FENCE 
- WOOD FENCE 
- BARRIER (SEE SHEET 2, SECTION G, OPTIONS 1 & 2) 

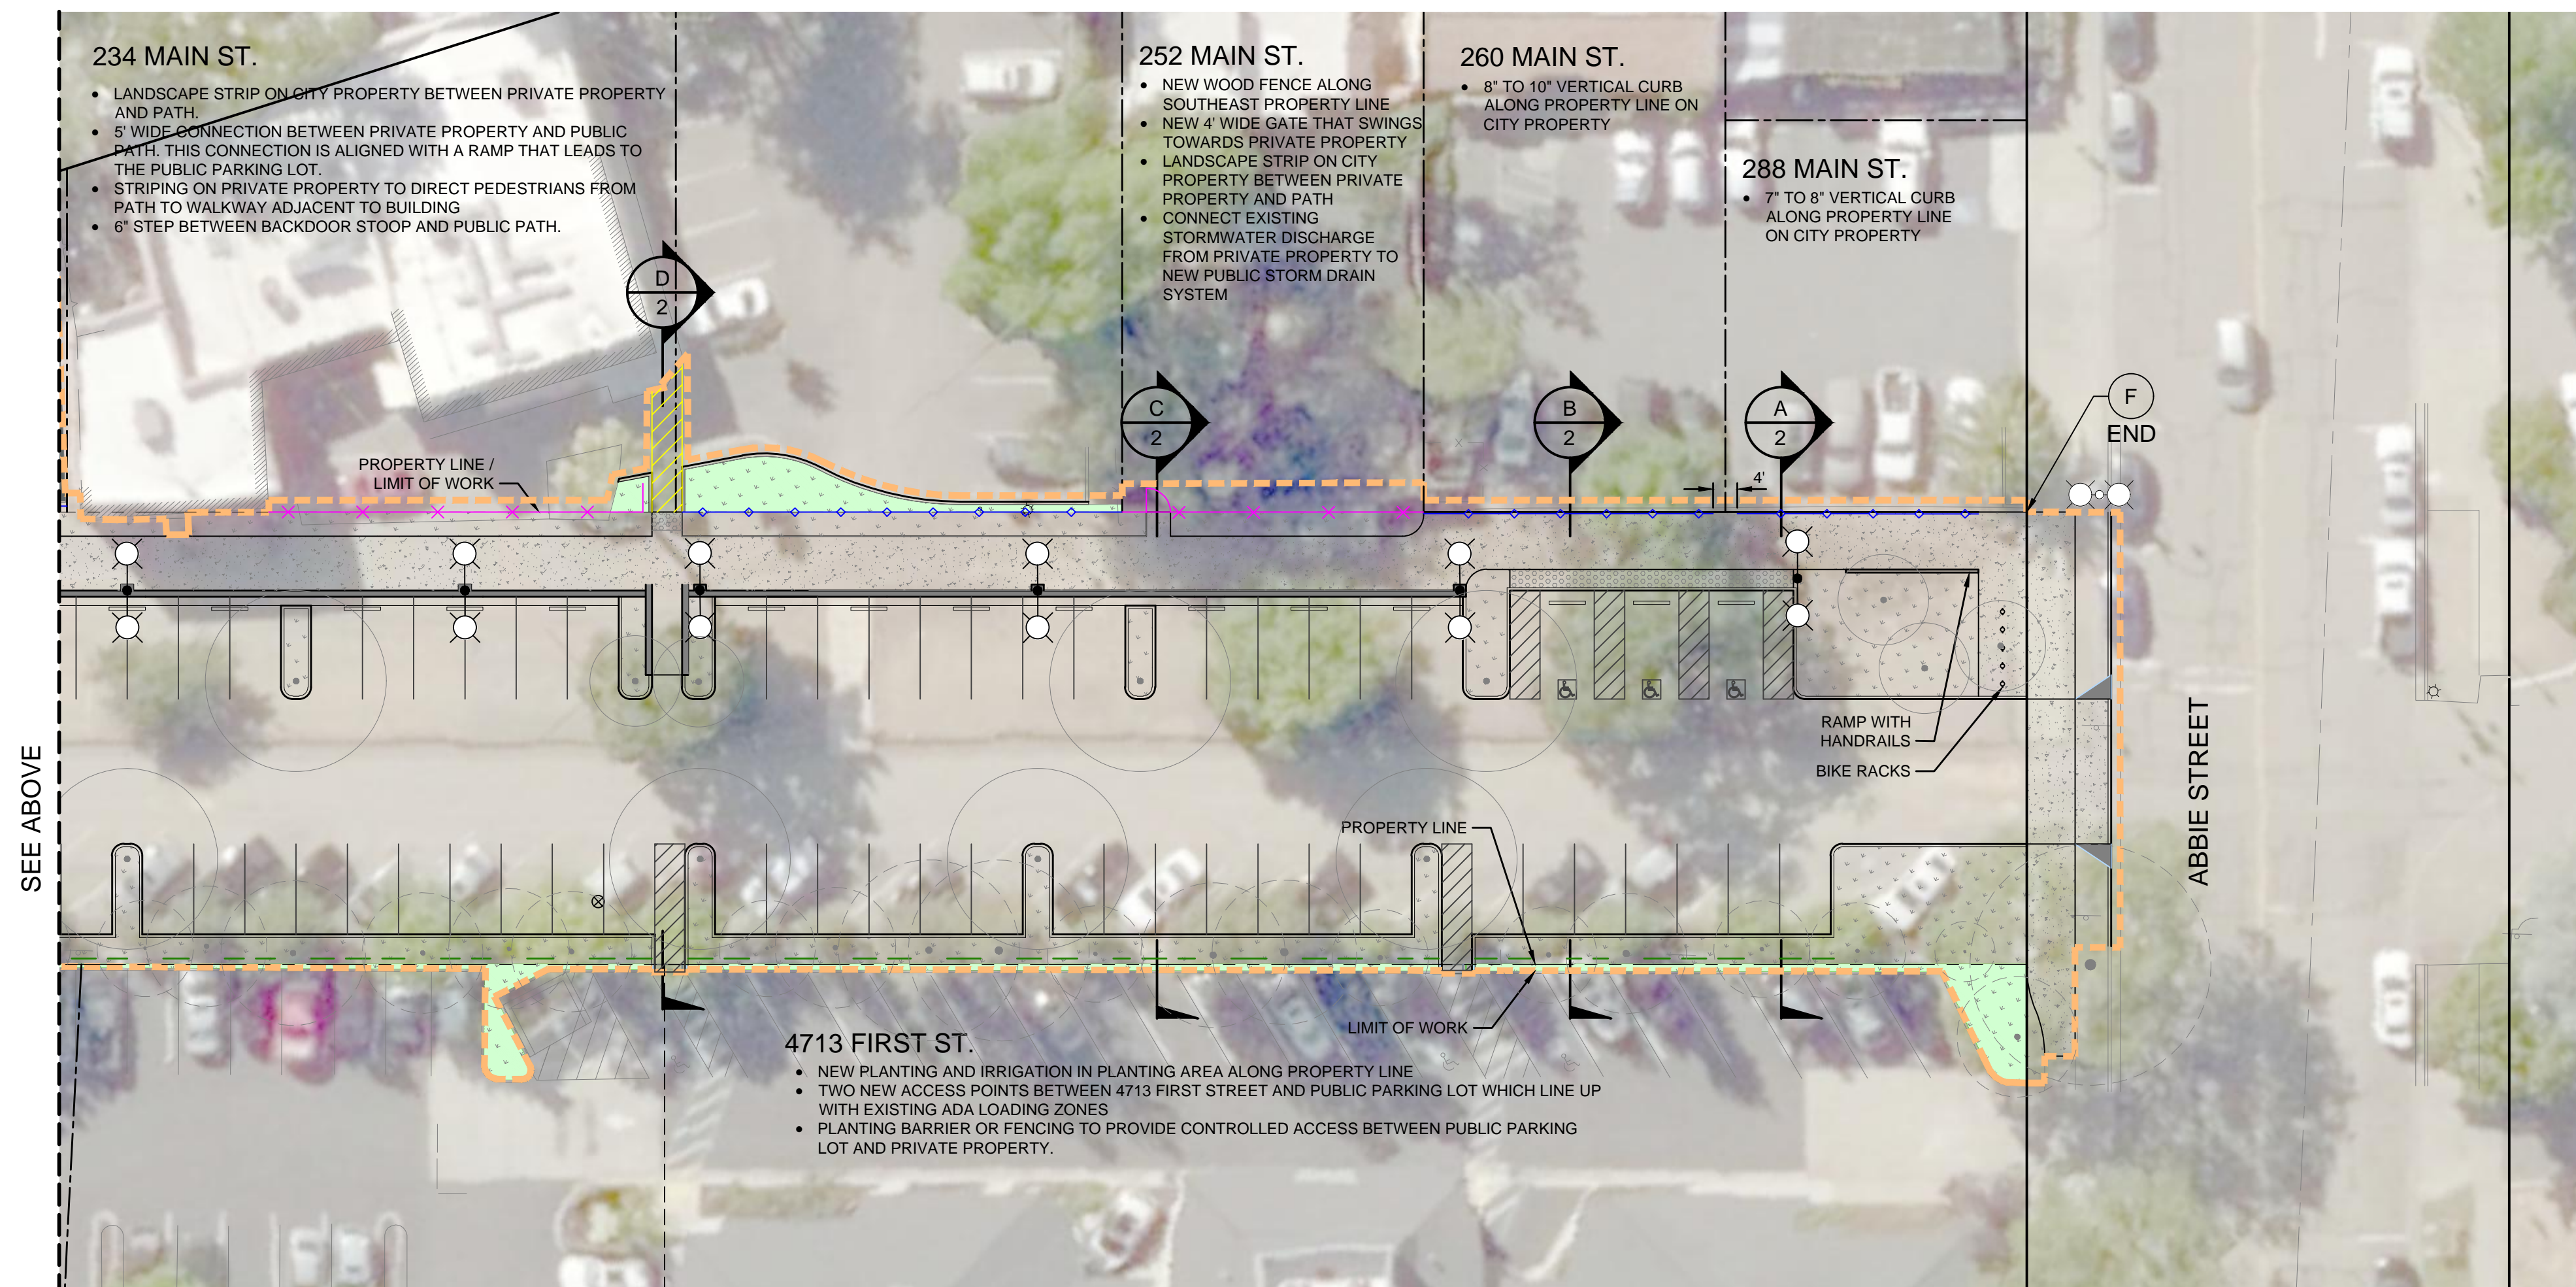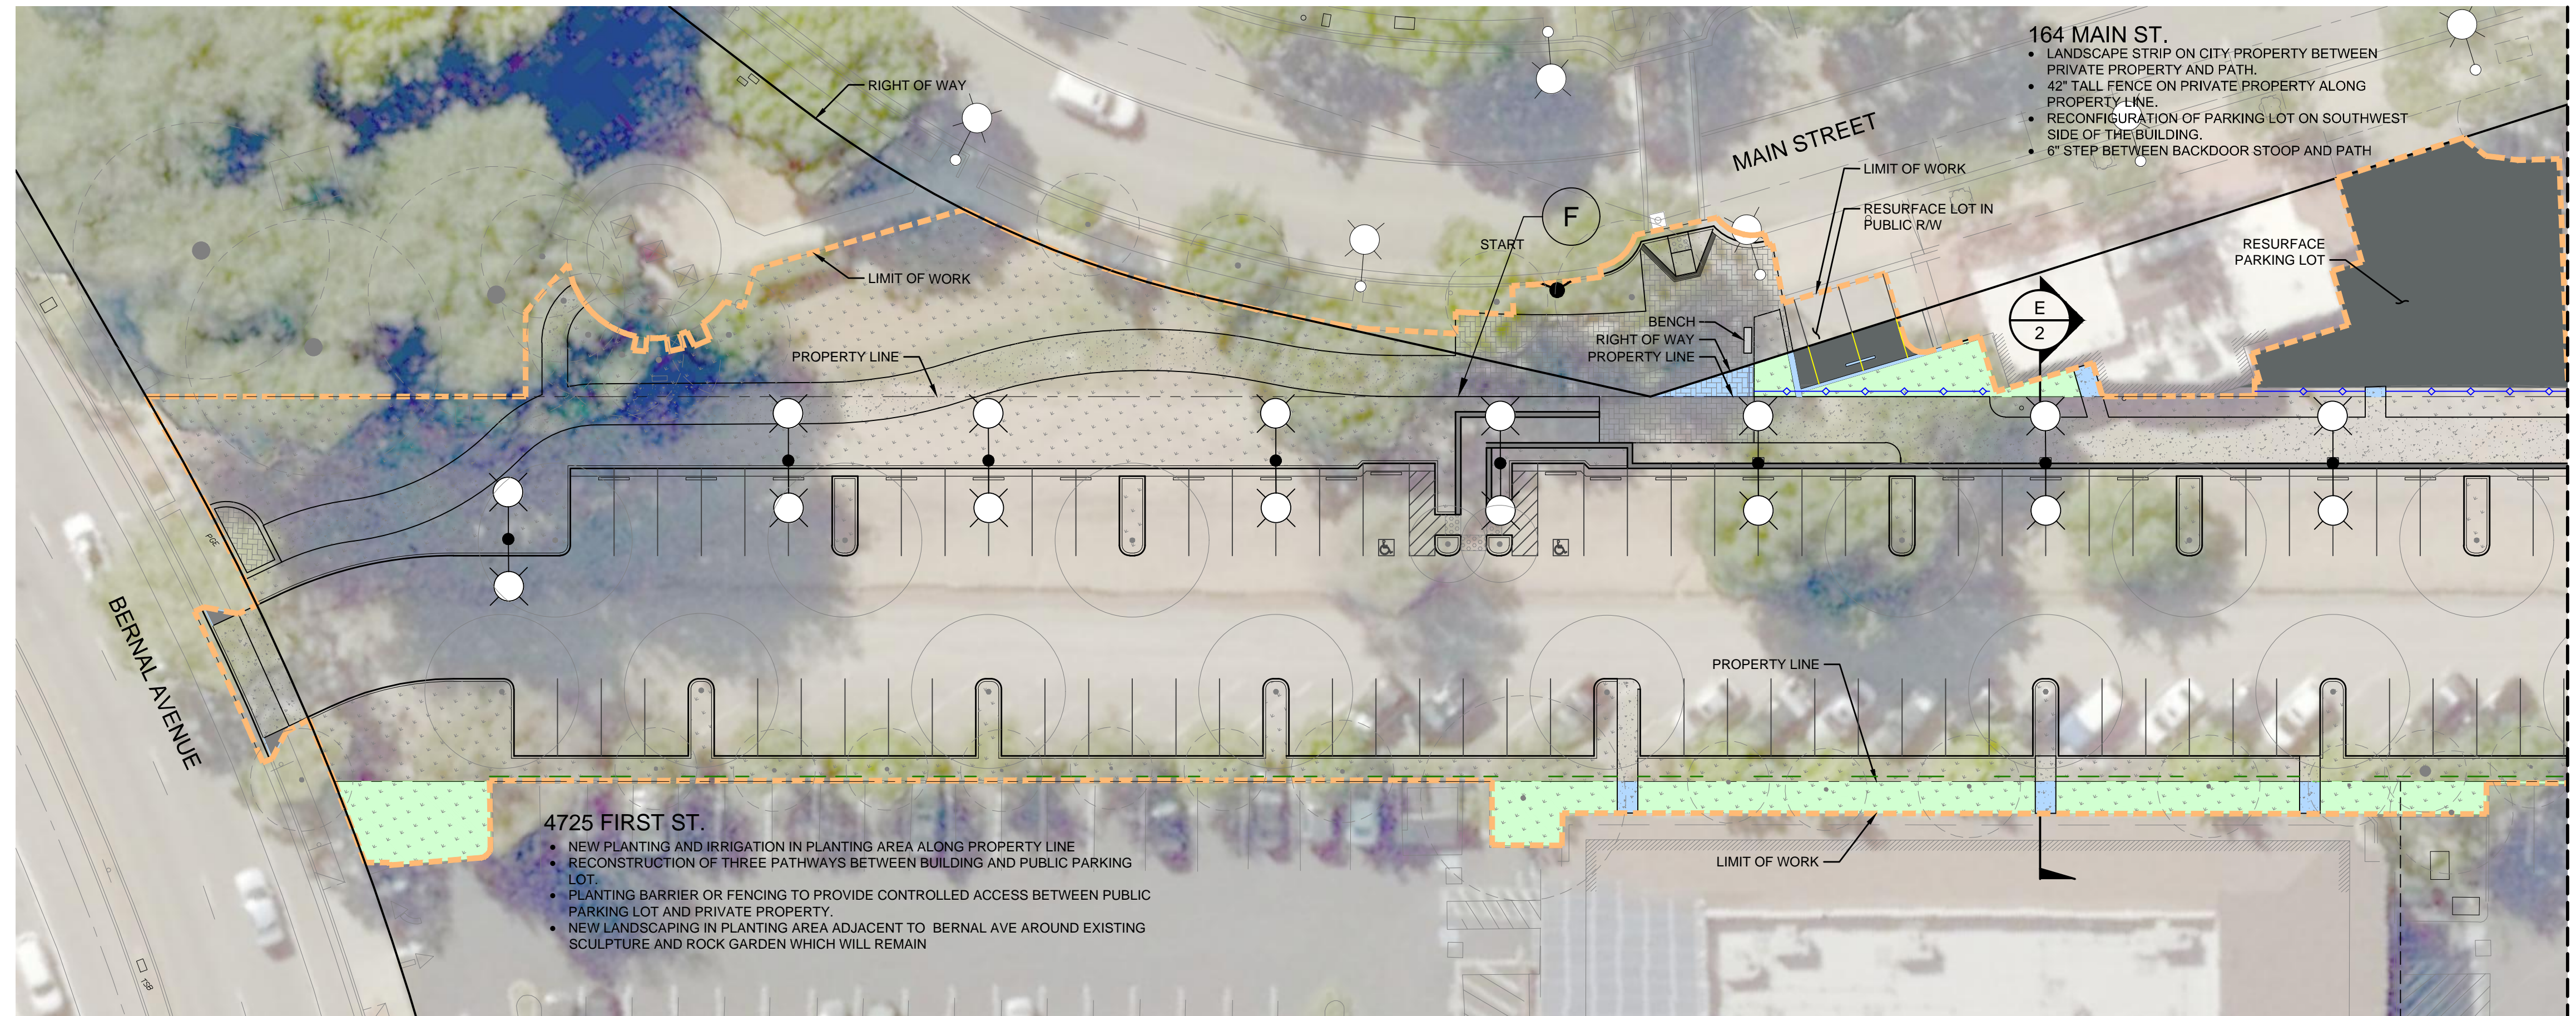

NOTE: DRAWING IS PRELIMINARY AND SUBJECT TO CHANGE

# CITY OF PLEASANTON DOWNTOWN PARKING LOT


## CROSS SECTIONS

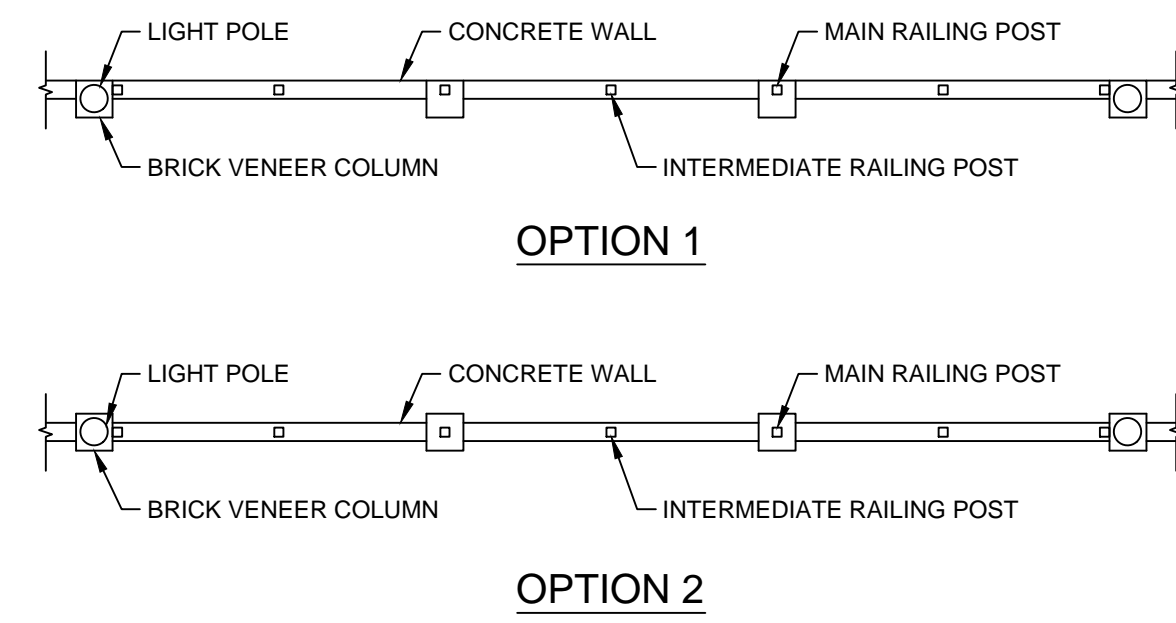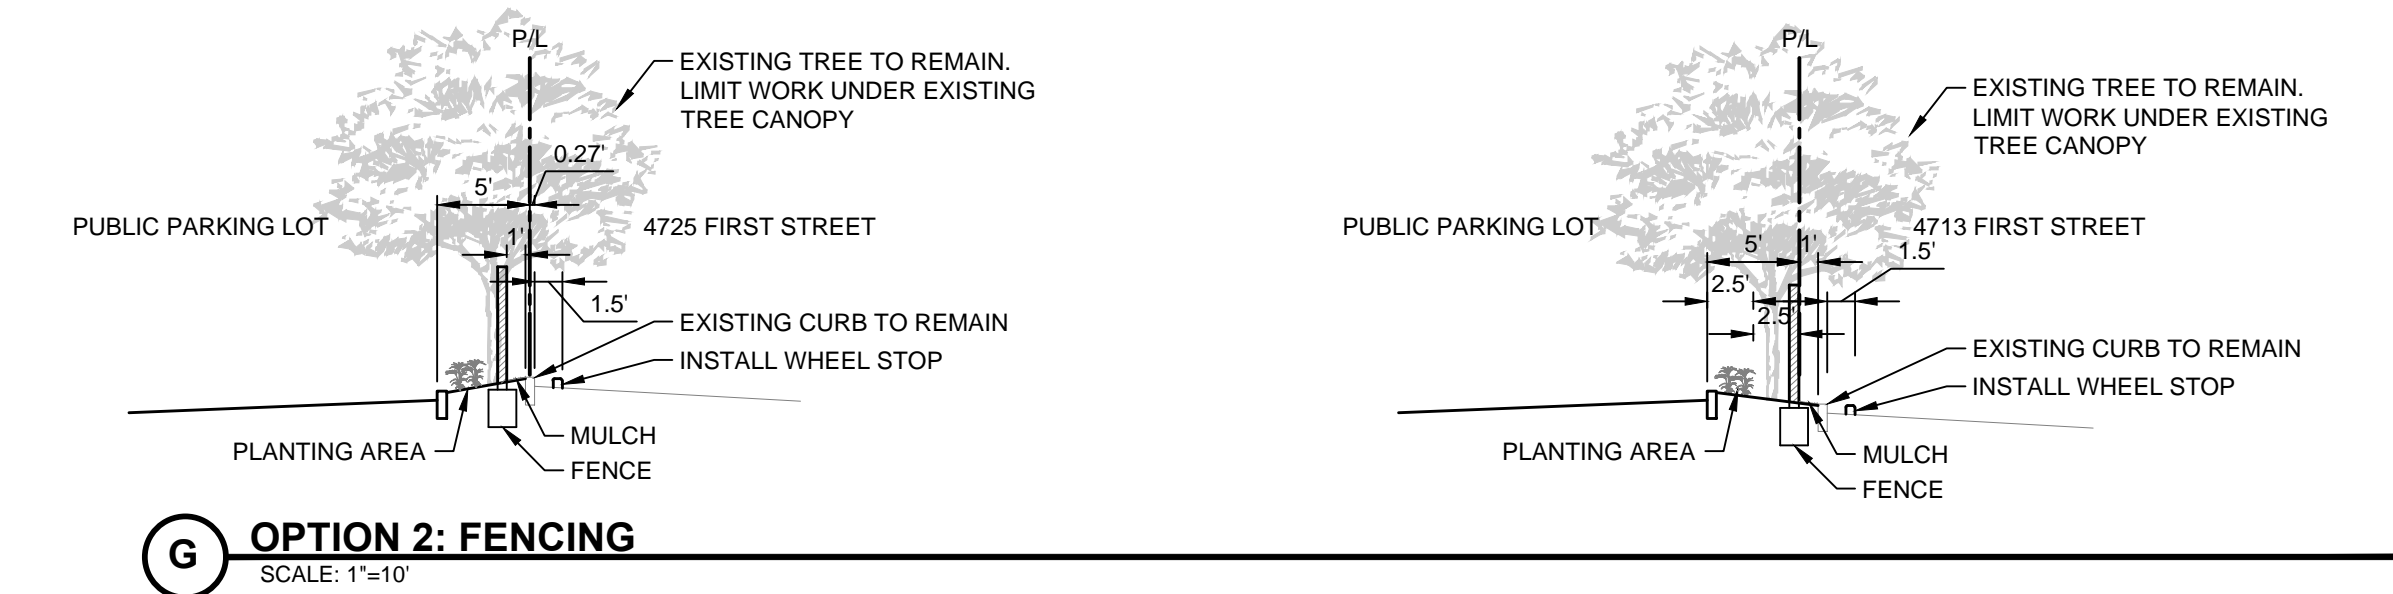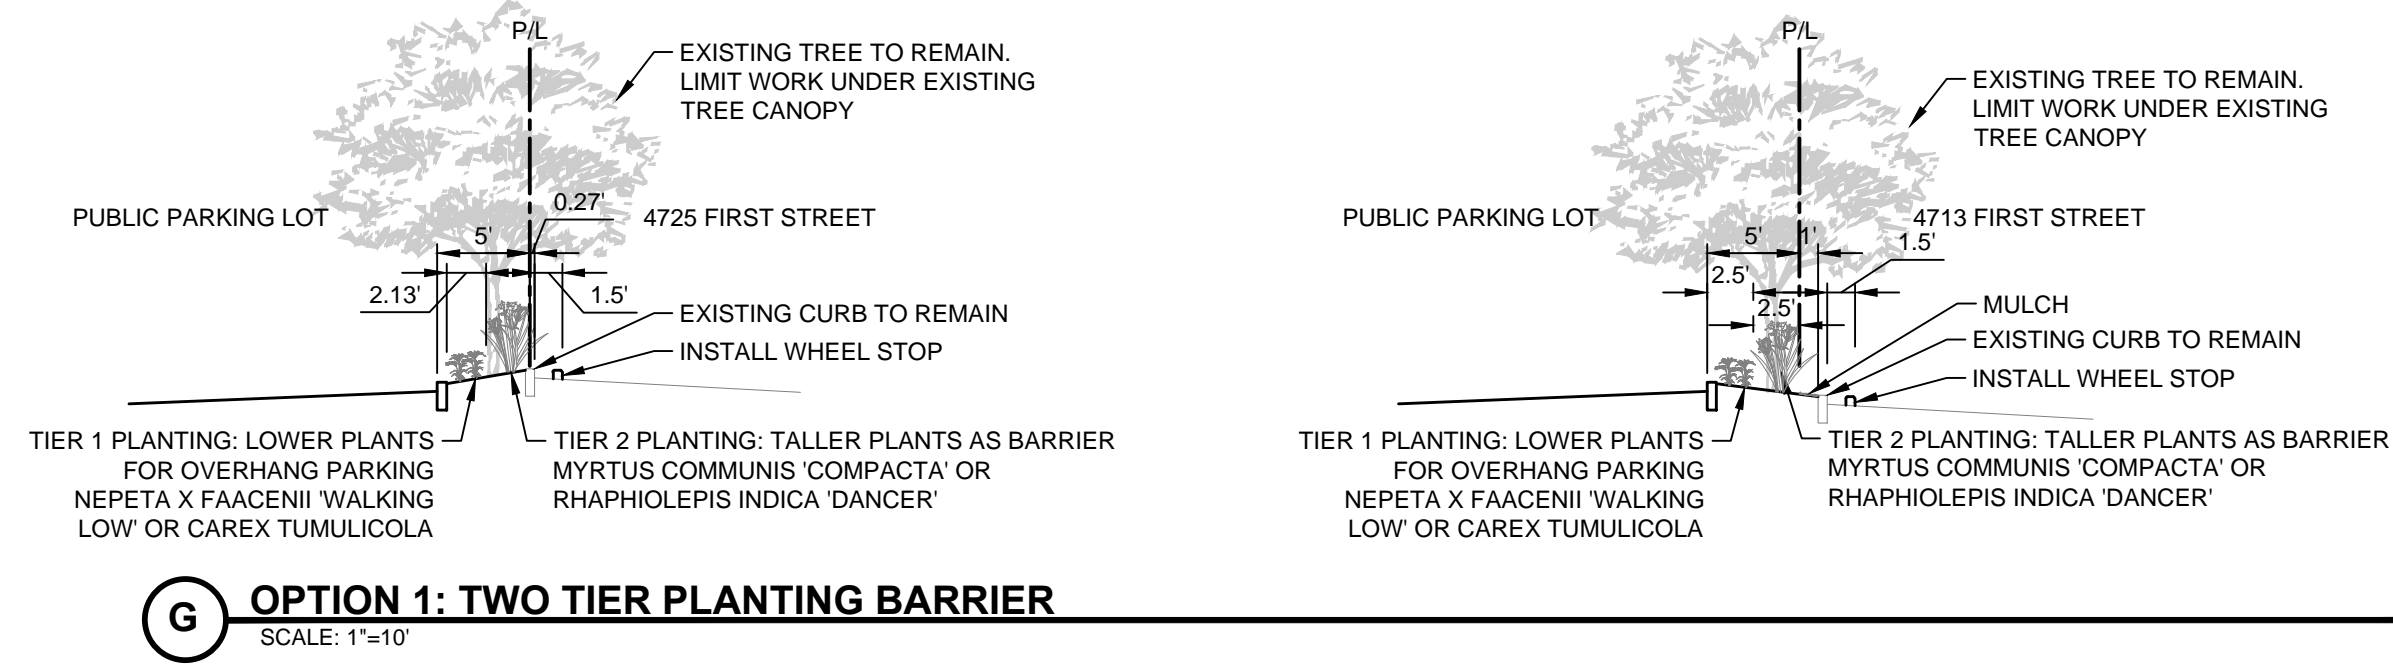






**H WALL COLUMN LAYOUT**  
SCALE: H: 1"=20', V: 1"=10'

NOTE: SEE SHEET 3 FOR WALL AESTHETIC TREATMENT OPTIONS

- NOTE:
- SEE SHEET 3 FOR WALL AESTHETIC TREATMENT OPTIONS
  - SEE DETAIL H ON THIS SHEET FOR COLUMN LAYOUT OPTIONS IN PLAN VIEW

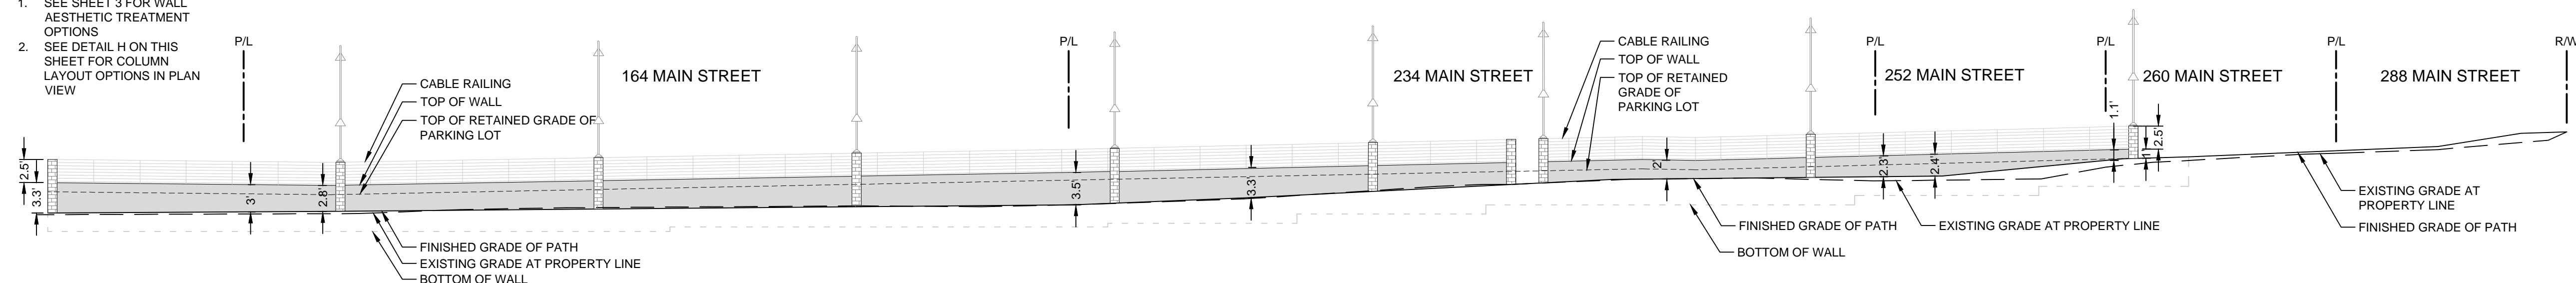

NOTE: DRAWING IS PRELIMINARY AND SUBJECT TO CHANGE

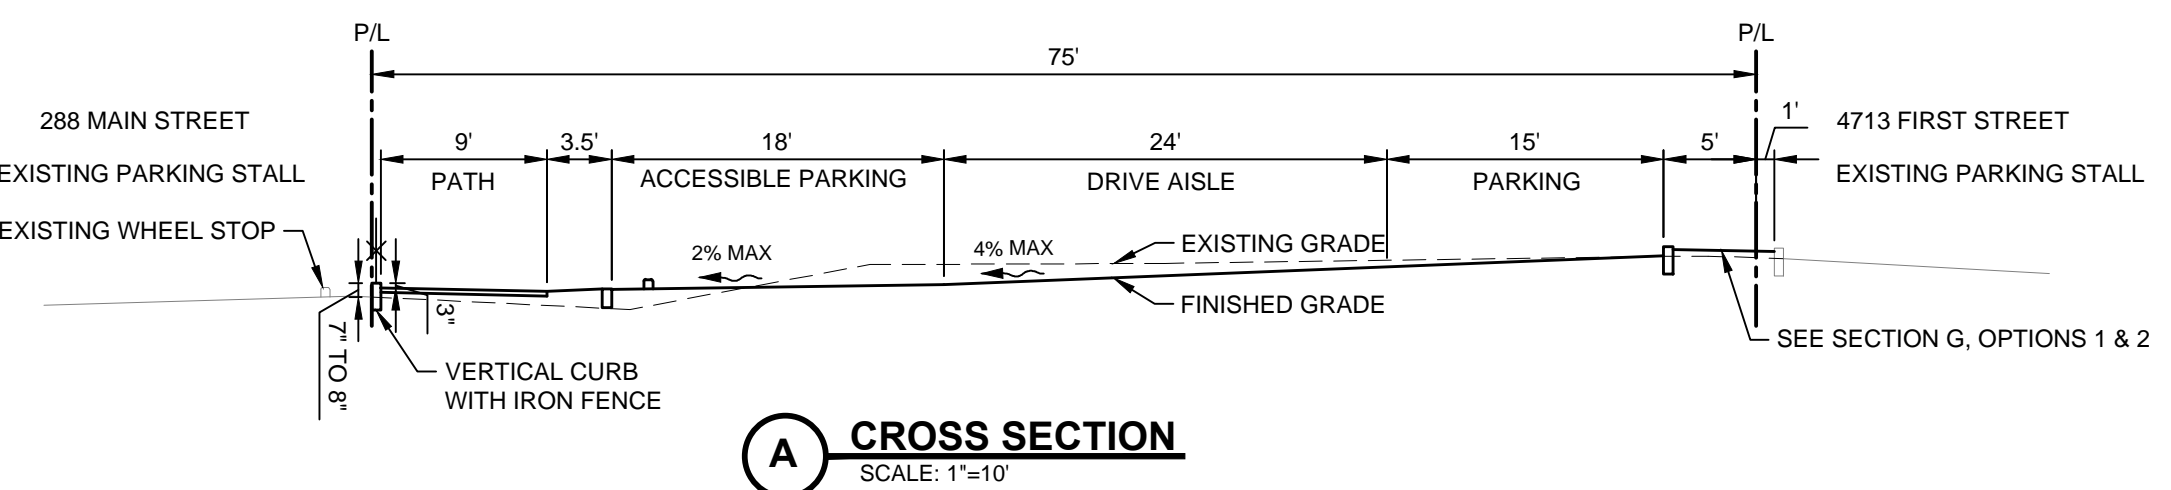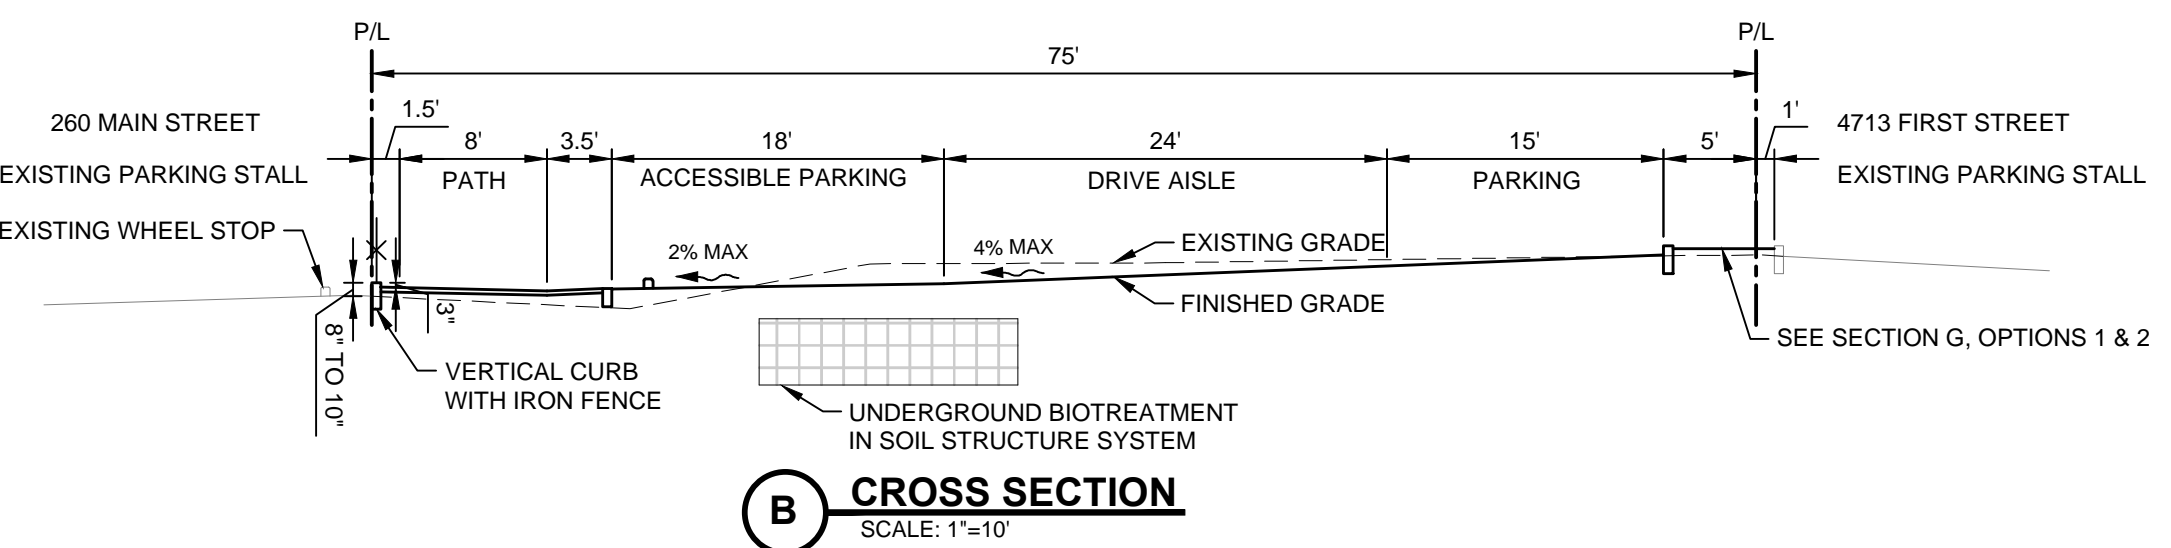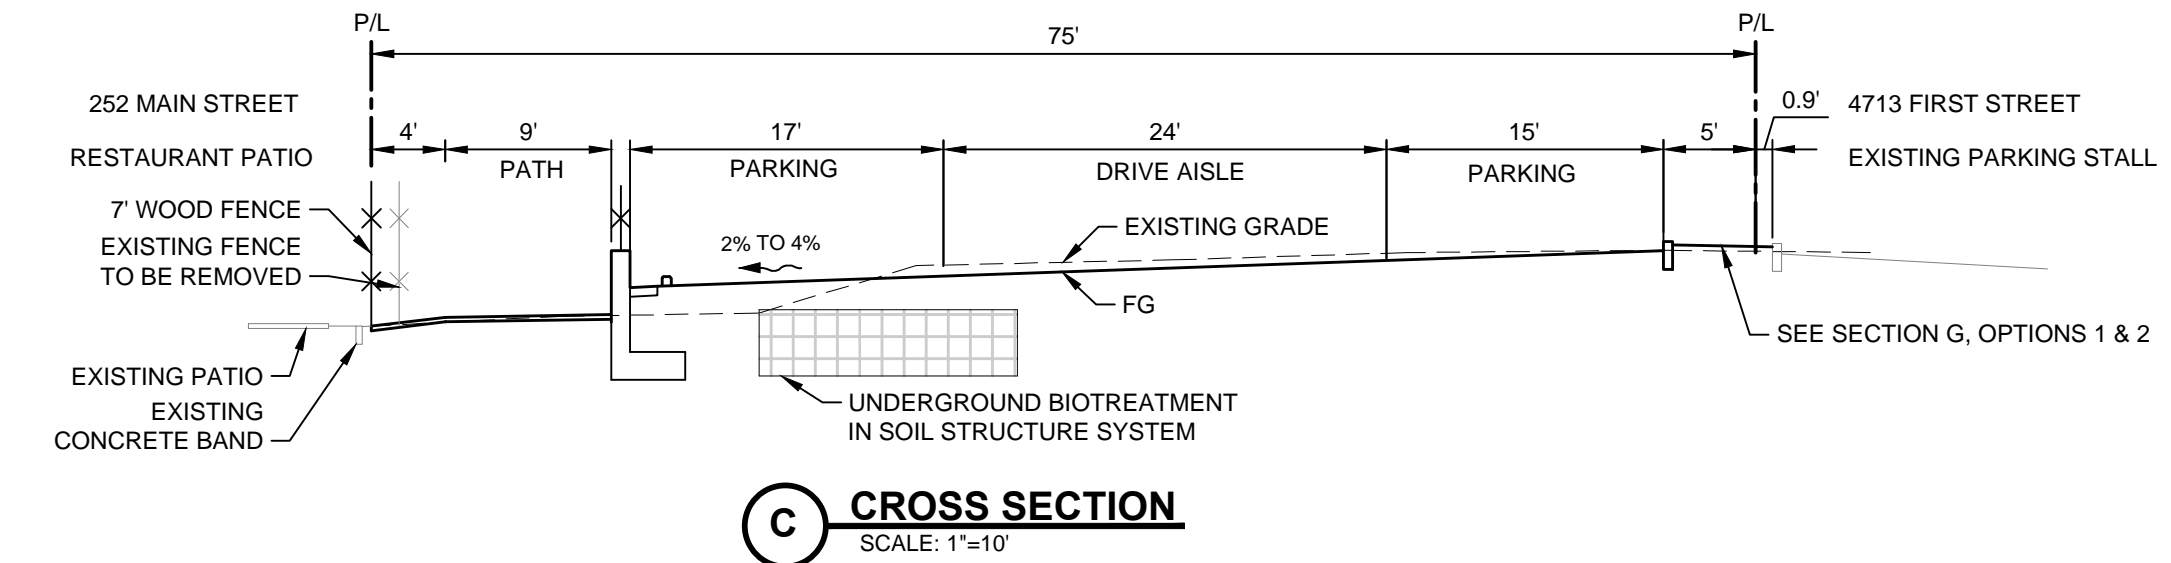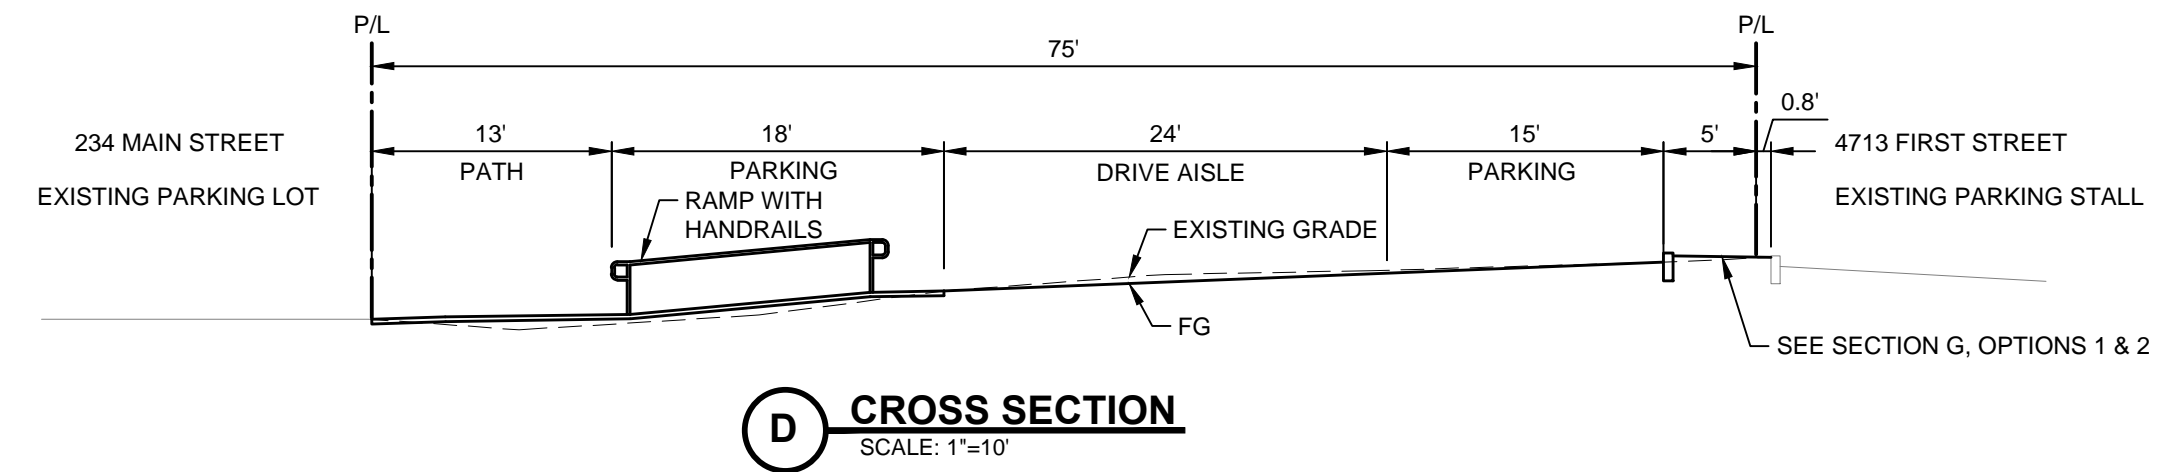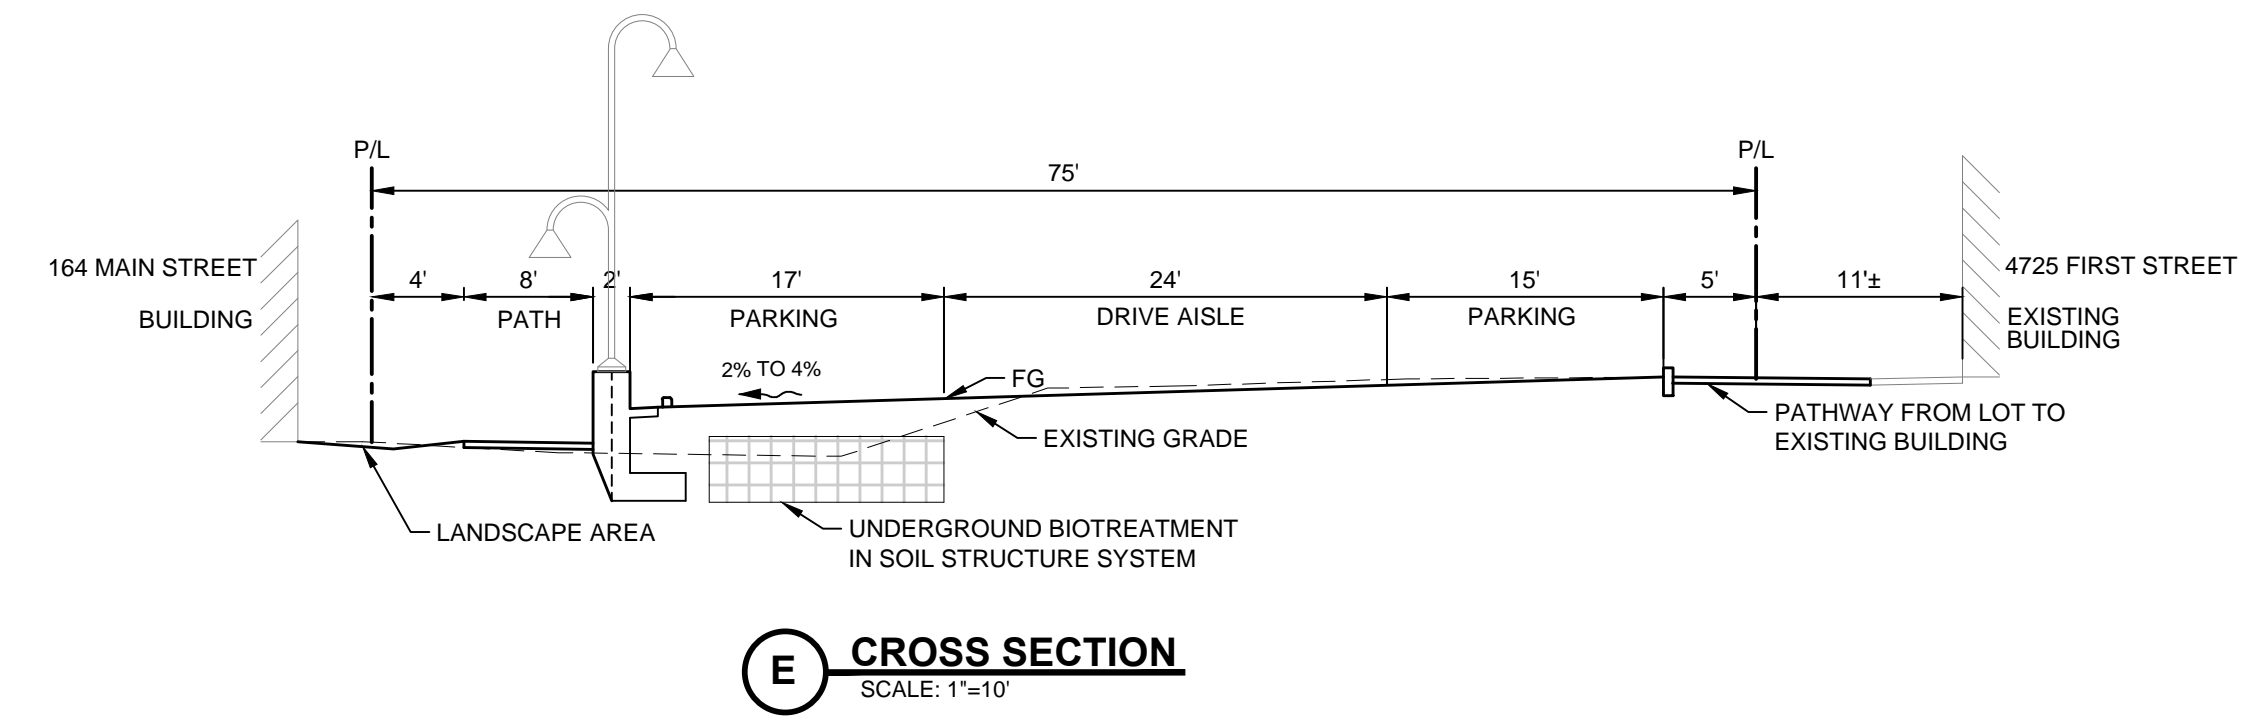

# CITY OF PLEASANTON DOWNTOWN PARKING LOT

## CONCEPT BOARD

### PLANT PALETTE



ACHILLEA MILLEFOLIUM  
'MOONSHINE'



PITTIOSPORUM TOBIRIS  
'CREME DE MINT'



LOROPETALUM  
CHINENSE  
'RAZZLEBERRY'



ANIGOZANTHOS 'RUBY VELVET'



LOMANDRA 'BREEZE'



NEPETA RACEMOSA  
'WALKER'S LOW'



CHONDROPETALUM TECTORUM  
'EL CAMPO'



SANTOLINA  
CHAMAECYPARISSUS



MIMULUS AURANTIACUS



SALVIA GREGII  
'FURMAN'S RED'




MYRTIS COMMUNIS  
'COMPACTA'



WESTRINGIA FRUTICOSA  
'MORNING LIGHT'



SALVIA CLEVELANDII

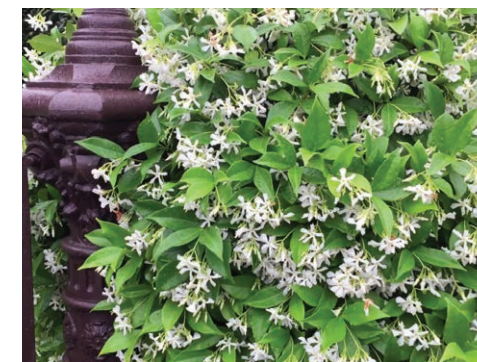

TRACHELOSPERMUM  
JASMINOIDES



LOMANDRA 'PLATINUM BEAUTY'



QUERCUS COCCINEA



CERCIS OCCIDENTALIS

### SECTIONS (See Sheet 2 for Plan View)



**E** ILLUSTRATIVE SECTION  
NOT TO SCALE



**D** ILLUSTRATIVE SECTION  
NOT TO SCALE



**C** ILLUSTRATIVE SECTION  
NOT TO SCALE



**A** ILLUSTRATIVE SECTION  
NOT TO SCALE

### FURNISHINGS AND MATERIALS



SEATING



FENCE OPTIONS  
**A**



**B**



WOOD SCREEN FENCE AND GATE




ELECTROLIER



LITTER/RECYCLING RECEPTACLE



WALL TREATMENT OPTION **A**

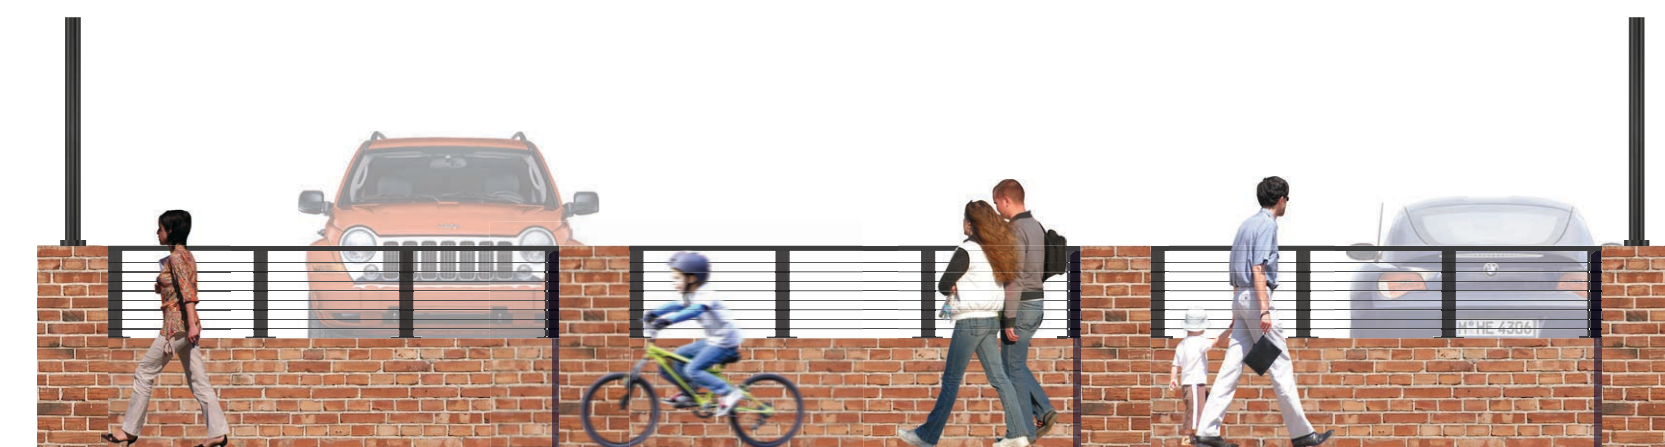

WALL TREATMENT OPTION **B**