


Figure V-2
Proposed Circulation Plan

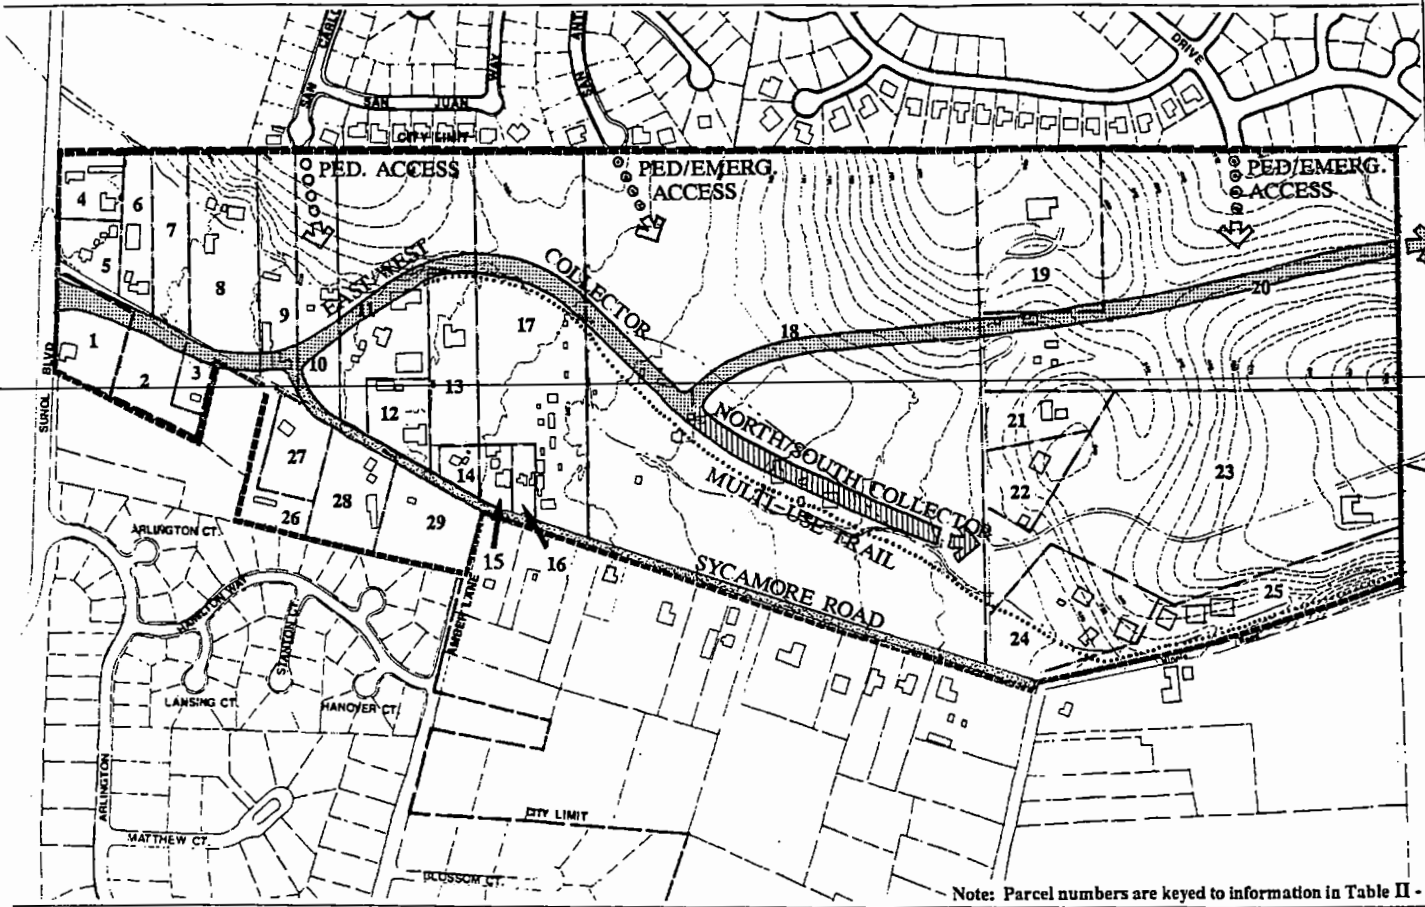

Note: Parcel numbers are keyed to information in Table II - 1

Note: The Specific Plan designates the general alignment of the new east-west and north-south collectors and connections at the study area boundaries as shown.

North Sycamore Specific Plan

