

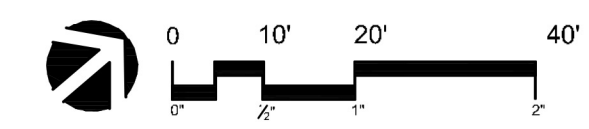


### CRICKET PITCH SECTION

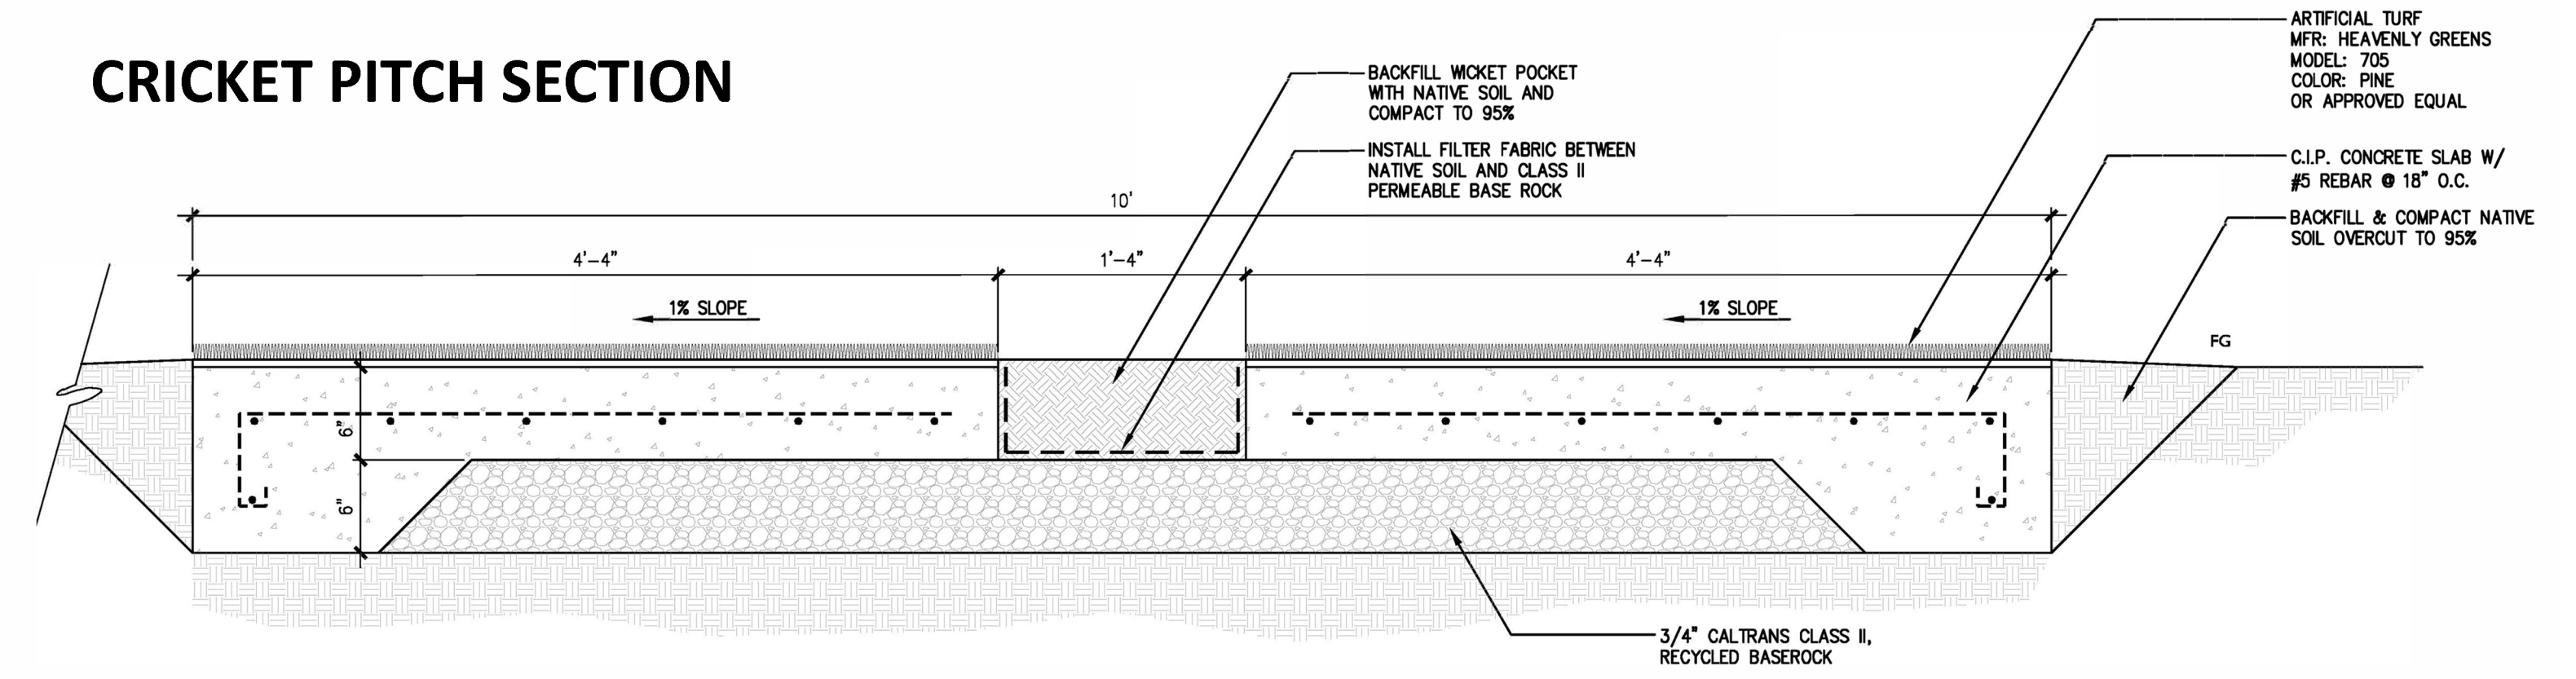

REV.	DATE	DESCRIPTION

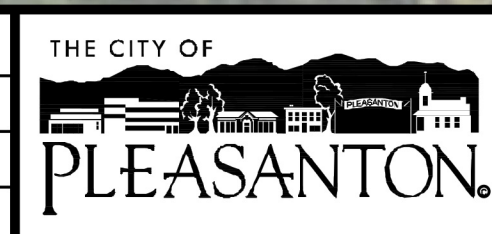

**CITY OF PLEASANTON**  
 Department of Engineering



LAYOUT PLAN  
 KEN MERCER CRICKET FIELD

DESIGN:	CG / TF	SCALE:	1"=20'-0"	DWG NO.	L3.1 6 OF X
DRAWN:	TF	PROJECT NO.:	CIP-22795		
CHECKED:	CG	DATE:	JAN XX, 2022		
TRAFFIC ENGINEER:	XX				

PATH: P:\PLEASANTON\KEN MERCER CRICKET FIELD\ACAD\Sheets\_DG-L-KMCF.DWG  
 PLOT DATE: 1/26/2023 3:48 PM