



**CARLOS LANDSCAPE
CONSTRUCTION**
LIC. # 827170

OFFICE: (925) 706-9738
FAX: (925) 706-2404
CARLOSMUNOZ36@GMAIL.COM
WWW.CARLOSLANDSCAPECO.COM

**SHOEMAKE
RESIDENCE**

JEAN & REX
5082 CRESTWOOD COURT
PLEASANTON, CA 94566
cell: 925.918.1734
home phone: _____
email: _____


**CONCEPT
DESIGN**

JOB NO. : _____
DATE: FEB. 11, 2015
DRAWN BY: J.D.
CHECKED BY: _____
APPROVED BY: _____


OWNER

REV. DESCRIPTION DATE

REV.	DESCRIPTION	DATE

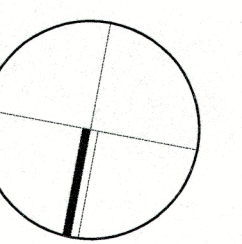

NORTH


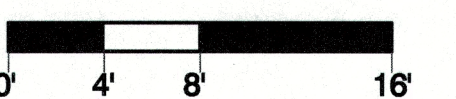


SCALE: 1/8"=1'-0"

SHEET No.

L-1

OF 1

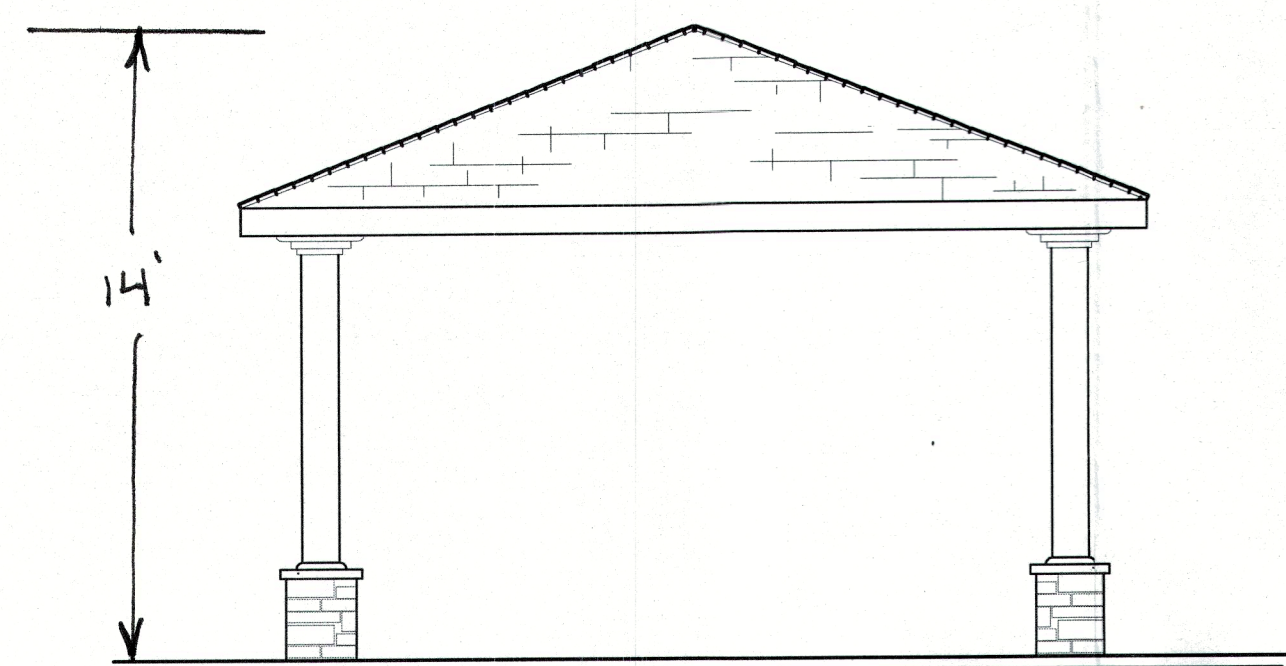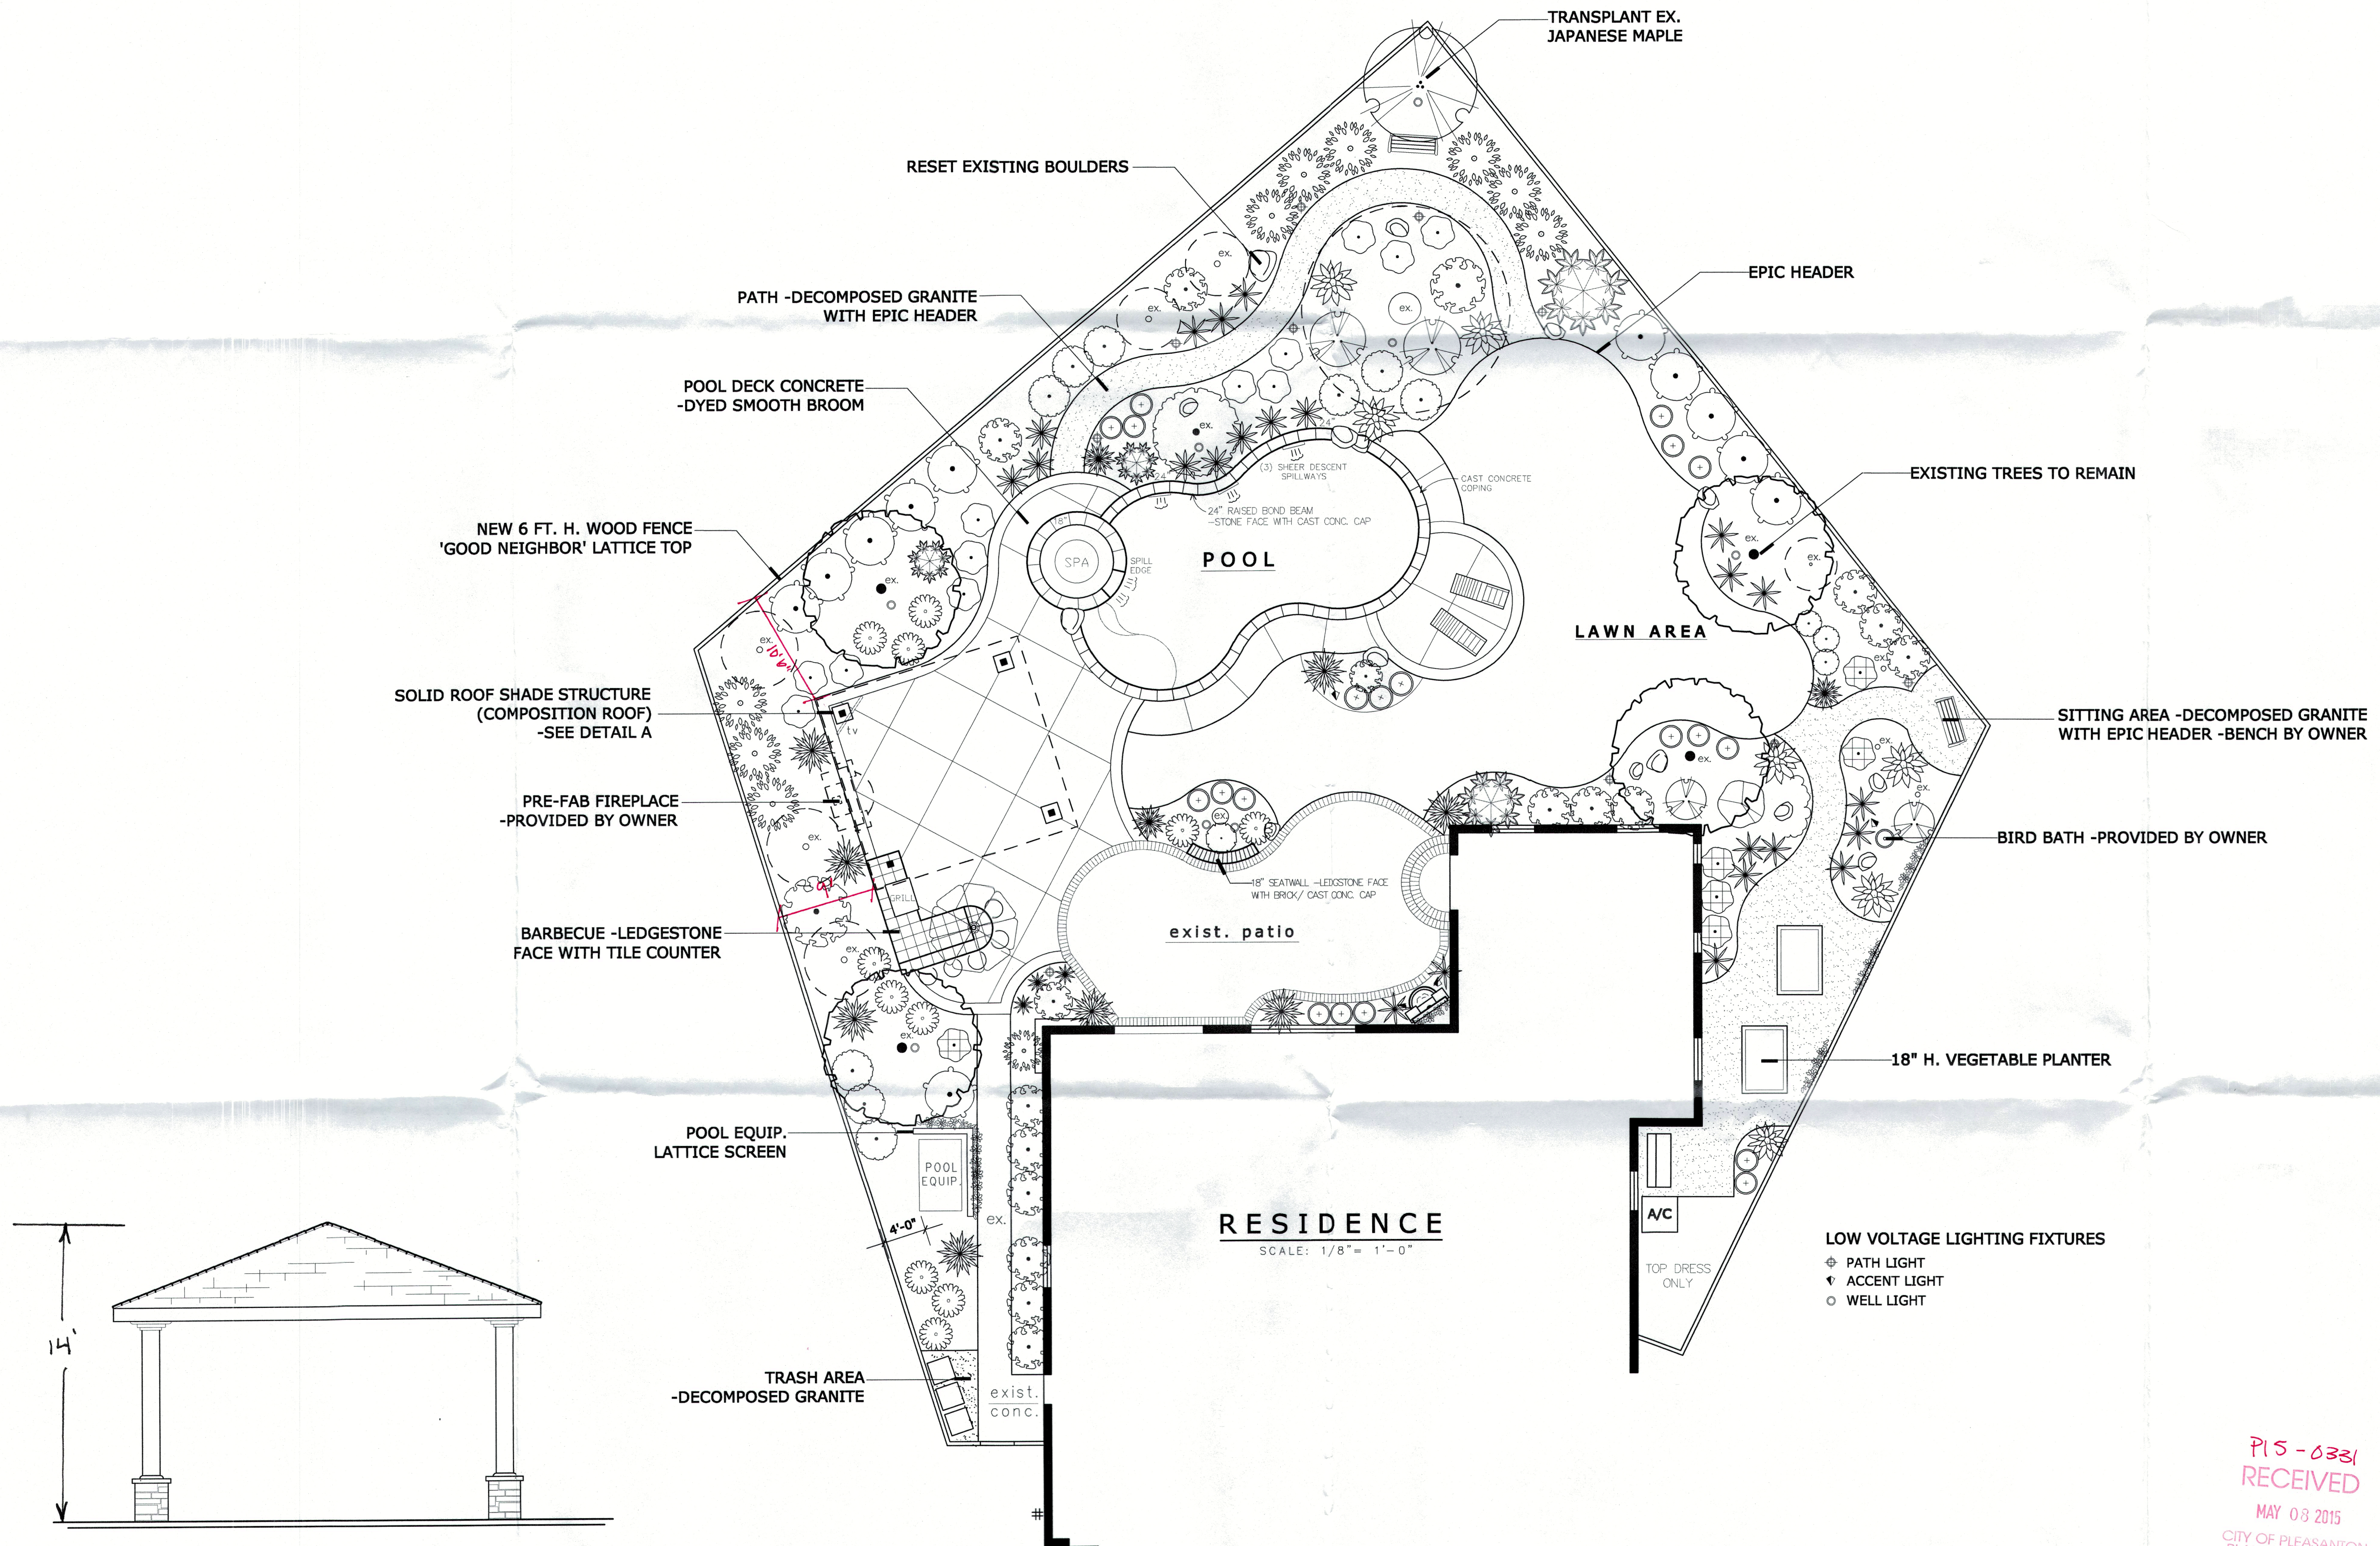

A SOLID ROOF SHADE STRUCTURE
CONCEPT ELEVATION

P15-0331
RECEIVED
MAY 03 2015
CITY OF PLEASANTON
PLANNING DIVISION
EXHIBIT B